

Table of Contents

| 1 | NOTIC | E TO BIDDERS | 1 |
|--------|--------------|---|---|
| | 1.1 | Summary | 1 |
| | 1.2 | Important Dates | 1 |
| | 1.3 | Format | |
| | 1.4 | Labeling | 1 |
| | 1.5 | Delivery of Bids | |
| | 1.6 | Appendix A: Standard Terms & Conditions | |
| | 1.7 | Appendix B: Sample Contract for Purchase of Services | |
| | 1.8 | Affirmative Action Notice | |
| | 1.9 | Multiple Bids | |
| | 1.10 | City of Madison Contact Information | |
| | 1.11 | Inquiries and Clarifications | |
| | 1.12 | Addenda | |
| | 1.13 | Bid Distribution Networks | |
| | 1.14 | Oral Presentations/Site Visits/Meetings | |
| | 1.15 1.16 | Acceptance/Rejection of Bids | |
| | 1.16 | Withdrawal or Revision of Bids Non-Material and Material Variances | |
| | 1.17 | Public Records | |
| | 1.18 | Usage Reports | |
| | 1.19 | Partial Award | |
| | 1.20 | Tax Exempt | |
| | 1.22 | Cooperative Purchasing | |
| | 1.23 | Bidders Responsibility | |
| 2 | | RIPTION OF SERVICES/COMMODITIES | |
| 2 | 2.1 | Codes and Standards | |
| | 2.1 | Design Loads: | |
| | 2.2 | General Project Description: | |
| | 2.3 | Work Completion. | |
| | 2.5 | General Conditions | 7 |
| 3 | - | RED INFORMATION AND CONTENT OF BIDS | |
| 3 | | | |
| | 3.1 | Forms | 8 |
| Form A | A: Signat | ure Affidavit | |
| Form B | : Receip | t of Forms and Submittal Checklist | |
| Form C | : Vendo | r Profile | |

- Form D: Cost Proposal
- Form E: References
- Appendix A: Standard Terms & Conditions (For submission of bids/in the absence of signed contract)

Attachment A. HUD 5370EZ General Contract Conditions for Small Construction/Development Contracts Attachment B. Davis Bacon Wage Determination

Attachment C. Sample Contract

Attachment D. LCPtracker CERTIFIED PAYROLL ELECTRONIC SUBMISSION

Attachment E. LCPtracker Vendor Setup Form

Attachment F: Balcony Rehab Specifications

Attachment G: Composite Decking Specifications

1 NOTICE TO BIDDERS

1.1 Summary

The City of Madison Community Development Authority ("City") is soliciting Bids from qualified vendors for Removal/Replacement of Tenney Park Apartment Balconies. Vendors submitting Bids ("Bidders") are required to read this Request for Bids ("RFB") in its entirety and follow the instructions contained herein.

1.2 Important Dates

Deliver Bids no later than the due time and date indicated below. The City will reject late Bids:

Issue Date: Tuesday, February 6th, 2024 Questions Due Date: Friday, February 9th, 2024 Answers Posted Date: Thursday, February 15th, 2024 Due Date: Tuesday, February 20th, 2024, 2:00 PM CST

1.3 Format

The City will not consider illegible Bids.

Elaborate Bids (i.e., expensive artwork) beyond that sufficient to present a complete and effective Bid, are not necessary or desired.

The City is requesting bids in the following format: electronic. Electronic versions less than 20MB should be emailed to the address in section 1.5.

Complete and return Forms A through E to City of Madison Purchasing Services by Tuesday, February 20th, 2024, 2:00 PM CST.

1.4 Labeling

| All Bids must be clearly | Bidder's Name and Address |
|--------------------------|---|
| labeled: | RFB #: 13013-0-2024-BG |
| | Title: Removal/Replacement of Tenney Park Apartment Balconies |
| | Due: Tuesday, February 20th, 2024, 2:00 PM CST |

All email correspondence must include RFB #13013-0-2024-BG in the subject line.

1.5 Delivery of Bids

Delivery of electronic copy to: via email to bids@cityofmadison.com

Bids must be delivered as instructed. Deliveries to other City departments and/or locations may result in disqualification.

1.6 Appendix A: Standard Terms & Conditions

Bidders are responsible for reviewing Appendix A, the Standard Terms and Conditions, prior to submission of their bids. Appendix A applies to the submission of bids and in the absence of a signed contract becomes part of the contract terms. Part I of Appendix A provides legal terms relevant only to the submission of bids. Part II of Appendix A provides legal terms that would apply *only in the absence of a signed contract*.

1.7 Appendix B: Sample Contract for Purchase of Services

Bidders are responsible for reviewing Appendix B, Sample Contract, prior to submission of their bid. A contract in the form of Appendix B will serve as the basis of the contract resulting from this RFP. The resulting contract will control over any different legal terms in this RFP, Appendix A, the proposal, etc. **By submitting a proposal, Bidders affirm their willingness to enter into a contract containing the terms found in Appendix B**. While the City strives to provide the most appropriate sample contract for this RFP, the City reserves the right to modify the sample form for any resulting contract. The City does not negotiate legal terms prior to award.

1.8 Affirmative Action Notice

If Contractor employs 15 or more employees and does aggregate annual business with the City of \$50,000 or more for the calendar year in which the PO and/or Contract is in effect, Contractor shall file, within thirty (30) days from the PO/Contract effective date and BEFORE RELEASE OF PAYMENT, an Affirmative Action Plan designed to ensure that the Contractor provides equal employment opportunity to all and takes affirmative action in its utilization of applicants and employees who are women, minorities and/or persons with disabilities. A sample affirmative action plan, Request for Exemption forms, and instructions are available at: www.cityofmadison.com/civil-rights/contract-compliance/vendors-suppliers/forms or by contacting a Contract Compliance Specialist at the City of Madison Affirmative Action Division at (608) 266-4910. Vendors must register for an account to complete the required forms online, here: https://elam.cityofmadison.com/citizenaccess

Contractor shall also allow maximum feasible opportunity to small business enterprises to compete for any subcontracts entered into pursuant to this PO/Contract.

Job postings: All contractors who employ 15 or more employees (regardless of the dollar amount of this contract or their annual aggregate business with the City) must notify the City of all external job openings at locations in Dane County, Wisconsin, and agree to interview candidates referred by the City or its designated organization. Job posting information is available at: <u>http://www.cityofmadison.com/civil-rights/programs/referrals-and-interviews-for-sustainable-employment-raise-program</u>. Instructions for contractors: <u>http://www.cityofmadison.com/civil-rights/documents/RaISE_Job_Posting_Instructions.pdf</u>

The complete set of Affirmative Action requirements for this purchase can be found in **paragraph 20 of Appendix A – Standard Terms and Conditions** and, in **Section 13 of Appendix B – Sample Contract for Purchase of Services**.

1.9 Multiple Bids

Multiple Bids from Bidders are permitted; however, each must fully conform to the requirements for submission. Bidders must sequentially label (e.g., Bid #1, Bid #2) and separately package each Bid. Bidders may submit alternate pricing schemes without having to submit multiple Bids.

1.10 City of Madison Contact Information

| The City of Madison Enter the City Agency is the procuring agency: | Bryce Gruner City of Madison Community Development Authority PH: (608) 235-2460 Rgruner@cityofmadison.com |
|--|---|
| The City of Madison Purchasing Services administers the procurement function: | Brittany Garcia Purchasing Services City-County Bldg, Room 407 210 Martin Luther King, Jr. Blvd. Madison, WI 53703-3346 PH: (608) 243-0529 bids@cityofmadison.com |

For questions regarding Affirmative Action Plans please contact: Contract Compliance Department of Civil Rights City-County Bldg., Room 523 210 Martin Luther King, Jr. Blvd. Madison, WI 53703 PH: (608) 266-4910 dcr@cityofmadison.com

The City employs spam filtering that occasionally blocks legitimate emails, holding them in 'quarantine" for four calendar days. The contacts listed in this RFB will acknowledge all emails received. Bidders not receiving acknowledgement within twenty-four hours shall follow-up via phone with specific information identifying the originating email address for message recovery.

1.11 Inquiries and Clarifications

Bidders are to raise any questions they have about the RFB document without delay. Direct all questions, *in writing,* to the Purchasing Services administrator listed in Section 1.10.

Bidders finding any significant ambiguity, error, conflict, discrepancy, omission, or other deficiency in this RFB document shall immediately notify the Buyer and request clarification. In the event that it is necessary to provide additional clarification or revision to the RFB, the City will post addenda – see 1.12 below. Bidders are strongly encouraged to check for addenda regularly.

Bids should be as responsive as possible to the provisions stated herein. Exceptions are not permitted. The City of Madison reserves the right to disqualify any and all bids that are non-responsive or that include exceptions.

1.12 Addenda

In the event that it is necessary to provide additional clarification or revision to the RFB, the City will post addenda to its Bids distribution websites – see 1.13 below. It is the Bidders responsibility to regularly monitor the websites for any such postings. Bidders must acknowledge the receipt of any addenda on Form B. Failure to retrieve addenda and include their provisions may result in disqualification.

1.13 Bid Distribution Networks

The City of Madison posts all Request for Bids, addenda, tabulations, awards and related announcements on two distribution networks – VendorNet and DemandStar. The aforementioned documents are available **exclusively** from these websites. It is the Bidders responsibility to regularly monitor the bid distribution network for any such postings. Bidders failure to retrieve such addenda and incorporate their appropriate provisions in their response may result in disqualification. Both sites offer free registration to City Bidders.

| State of Wisconsin VendorNet System: | State of Wisconsin and local agencies bid network. Registration is free. <u>http://vendornet.state.wi.us/vendornet</u> |
|---|--|
| DemandStar by Onvia: | National bid network – Free subscription is available to access Bids from the City of Madison and other Wisconsin agencies, participating in the Wisconsin Association of Public Purchasers (WAPP). A fee is required if subscribing to multiple agencies that are not included in WAPP. |
| Bid Opportunities: | www.cityofmadison.com/finance/purchasing/bidDemandStar.cfm |
| Home Page: | www.demandstar.com |

To Register:

https://www.demandstar.com/app/registration

Please note when registering: Pick the <u>Wisconsin Association of</u> <u>Public Procurement (WAPP)</u> to select all current Wisconsin government agencies.

1.14 Oral Presentations/Site Visits/Meetings

Bidders may be asked to attend meetings, make oral presentations, inspect City locations or make their facilities available for a site inspection as part of this RFB process. Such presentations, meetings or site visits will be at the Bidders expense.

1.15 Acceptance/Rejection of Bids

The City reserves the right to accept or reject any or all Bids submitted, in whole or in part, and to waive any informalities or technicalities, which at the City's discretion is determined to be in the best interests of the City. Further, the City makes no representations that a contract will be awarded to any Bidder responding to this request. The City expressly reserves the right to reject any and all Bids responding to this invitation without indicating any reasons for such rejection(s).

The City reserves the right to postpone due dates and openings for its own convenience and to withdraw this solicitation at any time without prior notice.

1.16 Withdrawal or Revision of Bids

Bidders may, without prejudice, withdraw Bids submitted prior to the date and time specified for receipt of Bids by requesting such withdrawal before the due time and date of the submission of Bids. After the due date of submission of Bids, no Bids may be withdrawn for a period of 90 days or as otherwise specified or provided by law. Bidders may modify their Bids at any time prior to opening of Bids.

1.17 Non-Material and Material Variances

The City reserves the right to waive or permit cure of nonmaterial variances in the offer if, in the judgment of the City, it is in the City's best interest to do so. The determination of materiality is in the sole discretion of the City.

1.18 Public Records

Bidders are hereby notified that all information submitted in response to this RFB may be made available for public inspection according to the Public Records Law of the State of Wisconsin or other applicable public record laws. Information qualifying as a "trade secret"—defined in State of Wisconsin Statutes—may be held confidential.

Bidders shall seal separately and clearly identify all information they deem to be "trade secrets," as defined in the State of Wisconsin Statutes. Do not duplicate or co-mingle information, deemed confidential and sealed, elsewhere in your response.

S. 19.36(5)
(5) TRADE SECRETS. An authority may withhold access to any record or portion of a record containing information qualifying as a trade secret as defined in s. 134.90(1)(c).

s. 134.90(1)(c)

(c) "Trade secret" means information, including a formula, pattern, compilation, program, device, method, technique or process to which all of the following apply:

 The information derives independent economic value, actual or potential, from not being generally known to, and not being readily ascertainable by proper means by, other persons who can obtain economic value from its disclosure or use.
 The information is the subject of efforts to maintain its secrecy that are reasonable

2. The information is the subject of efforts to maintain its secrecy that are reasonable under the circumstances.

The City cannot ensure that information will not be subject to release if a request is made under applicable public records laws. The City cannot consider the following confidential: a bid in its entirety, price information, or the entire contents of any resulting contract. The City will not provide advance notice to Bidders prior to release of any requested record.

To the extent permitted by such laws, it is the intention of the City to withhold the contents of Bids from public view—until such times as competitive or bargaining reasons no longer require non-disclosure, in the City's opinion. At that time, all Bids will be available for review in accordance with such laws.

1.19 Usage Reports

Annually, the successful Bidders shall furnish to City Purchasing usage reports summarizing the ordering history for each department served during the previous contract year. The report, at a minimum, must include each and every item or service ordered during the period, its total quantities and dollars by item/service and in total. The City reserves the right to request usage reports at any time and request additional information, if required, when reviewing contract activity.

1.20 Partial Award

Unless otherwise noted, it will be assumed that Bidders will accept an order for all or part of the items/services priced.

1.21 Tax Exempt

The City of Madison as a municipality is exempt from payment of federal excise taxes (Registration Number 008-1020421147-08) and State of Wisconsin taxes per Wisconsin statute 77.54(9a). Federal Tax ID #39-6005507. A completed Wisconsin Department of Revenue Form S-211 (R.2-00) can be found on the City website. Our tax-exempt number is ES 42916.

1.22 Cooperative Purchasing

Bidders may choose to extend prices offered on bids to other municipalities. Under Wisconsin Statutes, a municipality is defined as a county; city; village; town; school district; board of school directors; sewer district; drainage district; vocational, technical and adult education district; or any other public or quasipublic corporation, officer, board or other body having the authority to award public contracts. This is known as "cooperative" or "piggyback" purchasing, a practice common amongst units of government. The City is not responsible for any contract resulting from a cooperative purchase using this RFB as a basis; they are made solely between the bidders and third party unit of government.

1.23 Bidders Responsibility

Bidders shall examine this RFB and shall exercise their judgment as to the nature and scope of the work required. No plea of ignorance concerning conditions or difficulties that exist or may hereafter arise in the execution of the work under the resulting contract, as a consequence of failure to make necessary examinations and investigations, shall be accepted as an excuse for any failure or omission on the part of the Bidders to fulfill the requirements of the resulting contract.

2 DESCRIPTION OF SERVICES/COMMODITIES

2.1 Codes and Standards

The latest editions of the codes and standards will be used.

- a. International Building Code, 2015 Edition.
- b. American Society of Civil Engineers, Minimum Design Loads for Buildings and Other Structures
- c. SEI/ASCE 7-10
- d. American Concrete Institute, Building Code Requirements for Structural Concrete ACI 31814.
- e. National Design Specification for Wood Construction 2015 Edition.

2.2 Design Loads:

- a. Roof Snow Load Pg = 30 psf Ground Snow Load
- a. Ce = 1.0, Ct = 1.2, Is = 1.0
- b. Pf = 25.2 psf Roof Snow Load
- c. Snow Drift per SEI/ASCE 7-10
- b. Wind Load V = 115 mph, 3 second gust
- d. Iw = 1.0, Exposure B (< 600 ft from shoreline)
- c. Balcony Live Loads
- i. Typical Floor 40 psf
- ii. Partitions 15 psf

2.3 General Project Description:

There are two identical buildings that require the same work, one located at 302 N. Baldwin Street and the other located at 1225 E. Gorham Street. The buildings are existing two-story multi-family apartment buildings. The existing buildings are light framed wood structures with a basement. The floors are framed with 2x10 wood joists at 16" on center, plywood sheathing and gypcrete. The existing balconies are framed with cantilevered 2x8 beams at 4'-0" on center that back span into the building and connect into the floor framing. It has been determined that those balcony beams are rotted and have been insufficiently reinforced, therefore they will need to be torn down and removed.

- a. The existing cantilevered balconies are to be removed and new post supported balconies are to be constructed.
 - i. The balcony will be framed with pressure treated (P.T.) 2x8 S.P.F. No.1/No.2 joists at 16"
 - ii. on center.
 - iii. A P.T. (3) ply 2x10 S.P.F. No.1/No.2 wood beam will be used to support one end of the
 - iv. joists.
 - v. A P.T. 2x10 S.P.F. No.1/No.2 wood ledger be used to support one end of the joists.
 - vi. The balcony will be supported by P.T. 4x4 S.P.F. No.1/No.2 wood posts.
 - vii. The balcony will be laterally supported by 2x4 knee braces at each post in each direction.
 - viii. 5/4"x6" composite deck boards will be used as the decking schedule by the Property Manager at the
 - ix. jobsite.

See Attachment E for reference. Similar products meeting this specification are acceptable.

vii. A side mounted aluminum rail system from a supplier will be used for the railing. Follow the manufacturer's instruction for connecting to the structure.

See https://www.decksdirect.com/fe26-fascia-post-by-

fortress.html?gad_source=1&gclid=CjwKCAiApaarBhB7EiwAYiMwqpPJgYpL7UMuexchXzVJl3Yg76wDx Ldl8DqHZMbltGohcENYB5SpkxoCwjgQAvD_BwE Similar products meeting this specification are acceptable.

viii. Flashing will be required to prevent rotting of the structure.

b. The post foundations are to be 16" diameter concrete sonotubes that extend below the frost level. The wood posts are to be anchored to the sonotube using Simpson ABW44Z post bases with a $\frac{1}{2}$ "

diameter stainless steel Titen HD mechanical anchor embedded 4" into the concrete.

2.4 Work Completion

Vendor that is awarded must have all work completed by TBD at all locations. Price may not change once vendor has been awarded bid nor once work has been completed at Tenney Park apartment location.

2.5 General Conditions

1. Contractor will be responsible for furnishing and posting all licenses, permits and inspections required by state and local laws. Owner will be furnished with copy of the same.

• This site will require compliance with Davis Bacon Act. Contractors must be familiar with the governmental compliance program and supply references if requested. Contractor will be required to supply compliance documentation on a weekly basis.

- 2. Contractor will furnish all material and labor necessary to accomplish the job in accordance with the specifications.
- 3. The contractor will be responsible for proper storage and security of all material and equipment to beused on the job.
- 4. Contractor will be responsible for providing proper removal of trash and debris from the property, as a result of the job daily
- 5. Contractor is totally responsible for complete safety on the job and job site at all times. All precautions and measures must be taken to insure the health, safety and well-being of individual and property. All tools, materials, and equipment will be secured at the end of each workday.
- 6. Contractor will be responsible for the protection of all property and landscaping belonging to the residents, in or around the job site area (cars, patio furniture, shrubs, walks, grass and buildings, etc.). If the activities of the contractor may result in damage to the items listed above, contractor will contact the designated CDA representative to coordinate proper measures for protection.
- 7. Contractor will coordinate the work schedule with the CDA representative agent so that the residents will not be inconvenienced.
- 8. Contractor, or job foreman, will check with CDA representative agent upon arriving and departing the property or job site daily.
- 9. The contractor will provide insurance as required by the city of Madison.
- 10. Contractor must furnish the CDA with the names, addresses and phone numbers of any and all subcontractors that have or will be preforming work on the job, regardless of the amount of work being subcontracted. Note: Sub-contractors will also follow all Davis Bacon Requirements.
- 11. The Contractor will contact CDA representative if any problems, questions, or complications arise, that will alter the scope of work, or the dollar amount agreed upon in the contract. All changes, regardless of nature, will be submitted and handled on a change order form provided by the CDA designated representative. All work performed by the CDA representative, will not contract, and not covered by a change order form approved by the CDA Representative, will not be honored.
- 12. Only skilled, trained, workmen familiar with the products to be used, should perform the work.
- 13. Periodic inspections will be made by the CDA Representative.

3 REQUIRED INFORMATION AND CONTENT OF BIDS

3.1 Forms

- 1. Form A Signature Affidavit
- 2. Form B Receipt Forms and Submittal Checklist
- 3. <u>Form C</u> Contractor Profile Information
- 4. Form D Cost Proposal
- 5. <u>Form E</u> References

Form A: Signature Affidavit



RFB #: 13014-0-2024-BG Removal/Replacement of Tenney Park Apartments Balconies

This form must be returned with your response.

In signing Proposals, we certify that we have not, either directly or indirectly, entered into any agreement or participated in any collusion or otherwise take any action in restraint of free competition; that no attempt has been made to induce any other person or firm to submit or not to submit Proposals, that Proposals have been independently arrived at, without collusion with any other Proposers, competitor or potential competitor; that Proposals have not been knowingly disclosed prior to the opening of Proposals to any other Proposers or competitor; that the above statement is accurate under penalty of perjury.

The undersigned, submitting this Proposals, hereby agrees with all the terms, conditions, and specifications required by the City in this Request for Proposals, declares that the attached Proposals and pricing are in conformity therewith, and attests to the truthfulness of all submissions in response to this solicitation.

Proposers shall provide the information requested below. Include the legal name of the Proposers and signature of the person(s) legally authorized to bind the Proposers to a contract.

COMPANY NAME

SIGNATURE

DATE

PRINT NAME OF PERSON SIGNING

Form B: Receipt of Forms and Submittal Checklist



RFB #: 13014-0-2024-BG Removal/Replacement of Tenney Park Apartment Balconies

This form must be returned with your response.

Proposers hereby acknowledge the receipt and/or submittal of the following forms:

| Forms | Initial to Acknowledge SUBMITTAL | Initial to Acknowledge RECEIPT |
|---|--|--------------------------------------|
| Description of Services/Commodities | N/A | |
| Form A: Signature Affidavit | | |
| Form B: Receipt of Forms and Submittal Checklist | | |
| Form C: Vendor Profile | | |
| Form D: Cost Proposal | | |
| Form E: References | | |
| Appendix A: Standard Terms & Conditions | N/A | |
| Attachment A. HUD 5370EZ General Contract Conditions for Small Construction/Development Contracts | N/A | |
| Attachment B. Davis Bacon Wage Determination | N/A | |
| Attachment C. Sample Contract | N/A | |
| Attachment D. LCPtracker CERTIFIED PAYROLL ELECTRONIC SUBMISSION | N/A | |
| Attachment E. LCPtracker Vendor Setup Form | N/A | |
| Attachment F: Balcony Rehab Specifications | N/A | |
| Attachment G: Composite Decking Specifications | N/A | |
| | | |

VENDOR NAME

COMPANY NAME

Form C: Vendor Profile



RFB #: 13014-0-2024-BG Removal/Replacement of Tenney Park Apartment Balconies

This form must be returned with your response.

COMPANY INFORMATION

| COMPANY NAME (Make sure to use your complete, legal company name.) | | | | |
|--|-----------------------------|-------|-----|--|
| FEIN | (If FEIN is not applicable, | | | |
| | SSN collected upon award | l) | | |
| CONTACT NAME (Able to answer questions about proposal.) | TITLE | | | |
| TELEPHONE NUMBER | FAX NUMBER | | | |
| EMAIL | | | | |
| ADDRESS | CITY | STATE | ZIP | |

AFFIRMATIVE ACTION CONTACT

If the selected contractor employs 15 or more employees and does aggregate annual business with the City of \$50,000 or more, the contractor will be required to file an Affirmative Action Plan and comply with the City of Madison Affirmative Action Ordinance, Section 39.02(9)(e), within thirty (30) days contract signature. Vendors who believe they are exempt based on number of employees or annual aggregate business must file a request for exemption. Link to information and applicable forms: https://www.cityofmadison.com/civil-rights/contract-compliance/vendors-suppliers

| | TITLE | | |
|------------------|------------|-------|-----|
| TELEPHONE NUMBER | FAX NUMBER | | |
| | FAA NUMBER | | |
| | | | |
| EMAIL | • | | |
| | | | |
| ADDRESS | CITY | STATE | ZIP |
| | | | |
| | | 1 | |

ORDERS/BILLING CONTACT

Address where City purchase orders/contracts are to be mailed and person the department contacts concerning orders and billing.
CONTACT NAME
TITLE

| TELEPHONE NUMBER | FAX NUMBER | | |
|------------------|------------|-------|-----|
| EMAIL | | | |
| ADDRESS | CITY | STATE | ZIP |

Form D: Cost Proposal



RFB #: 13014-0-2024-BG Removal/Replacement of Tenney Park Apartment Balconies

This form must be returned with your response.

Prepare the fee proposal as all inclusive, not-to-exceed, fixed fees:

- All Inclusive Covers all direct and indirect necessary expenses including but not limited to; travel, telephone, copying and other out-of-pocket expenses.
- Not To Exceed The actual fees shall not exceed the amount specified in fee proposal.
- Fixed Fee All prices, rates, fees and conditions outlined in the proposal shall remain fixed and valid for the entire length of the contract and any/all renewals.

Any pricing increases or additions must be agreed upon in writing by both parties.

| ltem | Quantity | Description | Unit Price |
|------|----------|--|------------|
| 1. | 16 | Removal/Replacement of Tenney Park Apartment Balconies | \$ |
| | | in conformance with the specifications described in this solicitation. | |
| | | Days to Delivery ARO: | |
| | | GRAND TOTAL | \$ |
| | | | |

COMPANY NAME

Form E: References



RFB #: 13014-0-2024-BG Removal/Replacement of Tenney Park Apartment Balconies

This form must be returned with your response.

Please list three references that are **NOT** from the City of Madison. If you wish to highlight any additional work experience for the City of Madison, please list it on a separate page.

| REFERENCE #1 – CLIENT INFORMATION | | | | | |
|-----------------------------------|----------------|------------|--|--|--|
| COMPANY NAME | CONTACT NAME | | | | |
| ADDRESS | CITY | STATE ZIP | | | |
| TELEPHONE NUMBER | FAX NUMBER | | | | |
| EMAIL | | | | | |
| CONTRACT PERIOD | YEAR COMPLETED | TOTAL COST | | | |
| DESCRIPTION OF THE PERFORMED WORK | | | | | |

| REFERENCE #2 – CLIENT INFORMATION | | | | | |
|-----------------------------------|----------------|---------|-----|--|--|
| COMPANY NAME | CONTACT NAME | | | | |
| ADDRESS | CITY | STATE | ZIP | | |
| TELEPHONE NUMBER | FAX NUMBER | | | | |
| EMAIL | | | | | |
| CONTRACT PERIOD | YEAR COMPLETED | TOTAL C | OST | | |
| DESCRIPTION OF THE PERFORMED WORK | | | | | |
| | | | | | |
| | | | | | |
| | | | | | |

| CONTACT NAME | | |
|----------------|--------------------|------------|
| CITY | STATE | ZIP |
| FAX NUMBER | | |
| | | |
| YEAR COMPLETED | TOTAL C | OST |
| | | |
| | | |
| | | |
| F | CITY FAX NUMBER | CITY STATE |



CITY OF MADISON

- <u>General</u>. Throughout this document, "City of Madison," "City" and "Purchasing" shall be synonymous and mean the City of Madison. The words "bid" and "proposal" are synonymous, as are the words "bidder," "proposer" and "contractor." The phrases "request for proposal," "invitation for bids," "request," "invitation," and "solicitation" shall also be synonymous.
 - As applied to the winning or selected bidder, the words "bid," "proposal," and "contract" are synonymous.
- 2. Entire Agreement, Order of Precedence. These standard terms and conditions shall apply to any Purchase Order issued as a result of this Request for Bid/Proposal, except where expressly stated otherwise in the RFP or in a written instrument covering this purchase signed by an authorized representative of the City and the Contractor, in a form approved by the City Attorney (a "Separate Contract"). If such a separate contract is executed it shall constitute the entire agreement and no other terms and conditions, whether oral or written, shall be effective or binding unless expressly agreed to in writing by the City.

If a Separate Contract is not executed, these Standard Terms and Conditions, the City's request for proposals, the version of the vendor's bid that was accepted by the City, and the City's Purchase Order (if any) shall constitute a contract and will be the entire agreement.

<u>Order of Precedence</u>: If there is a conflict between this Section A and any terms in the vendor's accepted bid or proposal, this Section A shall control unless the parties expressly agree to another order of precedence, in writing. If there is a conflict between this Section A and a Separate Contract, the terms and conditions of the Separate Contract shall control.

I. TERMS FOR SUBMISSION OF BIDS: The following section applies to the bid/selection process only.

3. This invitation for bids does not commit the City to award a contract, pay any costs incurred in preparation of bids, or to procure or contract for services or equipment. The City may require the bidder to participate in negotiation and to submit such additional price or technical or other revisions to his or her bids as may result from negotiation. The bidder shall be responsible for all costs incurred as part of his or her participation in the pre-award process.

The City reserves the right to accept or reject any or all bids submitted, in whole or in part, and to waive any informalities or technicalities which at the City's discretion are determined to be in the best interests of the City. Further, the City makes no representations that a contract will be awarded to any offeror responding to this request. The City expressly reserves the right to reject any and all bids responding to this invitation without indicating any reasons for such rejections(s).

The City reserves the right to postpone due dates and openings for its own convenience and to withdraw this solicitation at any time without prior notice.

- 4. <u>Addenda</u>. Changes affecting the specifications will be made by addenda. Changes may include, or result in, a postponement in the bid due date. Bidders are required to complete the Bidder Response Sheet, acknowledging receipt of all parts of the bid, including all addenda.
- 5. <u>Price Proposal</u>. All bidders are required to identify the proposed manufacturer and model, and to indicate the proposed delivery time on the attached Proposal Form. Failure to do so may cause the bid to be considered not responsive. If desired, the bidder may include product literature and specifications. The price quoted will remain firm throughout each contract period. Any price increase proposed shall be submitted sixty (60) calendar days prior to subsequent contract periods and shall be limited to fully documented cost increases to the bidder which are demonstrated to be industry-wide.
- 6. <u>Price Inclusion</u>. The price quoted in any bid shall include all items of labor, materials, tools, equipment, and other costs necessary to fully complete the furnishing and delivery of equipment or services pursuant to the specifications attached thereof. Any items omitted from the specifications which are clearly necessary for the completion of the project shall be considered a portion of the specifications although not directly specified or called for in these specifications.
- 7. Pricing and Discount.
 - a. Unit prices shown on the bid/proposal or contract shall be the price per unit of sale (e.g., gal., cs., doz., ea., etc.) as stated on the bid/proposal or contract. For any given item, the quantity multiplied by the unit price shall establish the extended price. If an apparent mistake exists in the extended price, the unit price shall govern in the bid/proposal evaluation and contract administration.
 - b. In determination of award, discounts for early payment will only be considered when all other conditions are equal. Early payment is defined as payment within fifteen (15) days providing the discount terms are deemed favorable. All payment terms must allow the option of Net 30.
- 8. <u>F.O.B. Destination Freight Prepaid</u>. Bid prices must include all handling, transportation and insurance charges. Failure to bid FOB Destination Freight Prepaid may disqualify your bid.
- 9. <u>Award</u>.
 - a. The City will have sole discretion as to the methodology used in making the award. Where none is specified, the award will be made to the lowest responsible bidder in compliance with the specifications and requirements of this solicitation.
 - b. The right is reserved to make a separate award of each item, group of items or all items, and to make an award in whole or in part, whichever is deemed in the best interest of the City.
- 10. <u>Responsiveness and Responsibility</u>. Award will be made to the responsible and responsive bidder whose bid is most advantageous to the City with price and other factors considered. For the purposes of this project, responsiveness is defined as the bidder's conformance to the requirements of the solicitation. Being not responsive includes the failure to furnish information requested.

Responsibility is defined as the bidder's potential ability to perform successfully under the terms of the proposed contract. Briefly, a responsible bidder has adequate financial resources or the ability to obtain said resources; can comply with required delivery taking into

account other business commitments; has a satisfactory performance record; has a satisfactory record of integrity and business ethics; and has the necessary organization, experience and technical skills.

The City reserves the right to refuse to accept any bid from any person, firm or corporation that is in arrears or is in default to the City, or has failed to perform faithfully any previous contract with the City. If requested, the bidder must present within five (5) working days evidence satisfactory to the City of performance ability and possession of necessary facilities, financial resources, adequate insurance, and any other resources required to determine the bidder's ability to comply with the terms of this solicitation document.

11. Cancellation.

- a. The City reserves the right to cancel this bid, in whole or in part, at any time for any reason. The City may, in its sole discretion and without any reason, cancel or terminate any contract or purchase order awarded as a result of this bid, in whole or in part, without penalty, by providing ten (10) days written notice thereof to the contractor.
- a. In the event the Bidder shall default in any of the covenants, agreements, commitments, or conditions and any such default shall continue unremedied for a period of ten (10) days after written notice to the Bidder, the City may, at its option and in addition to all other rights and remedies which it may have, terminate the Agreement and all rights of the Bidder under the Agreement.
- b. Failure to maintain the required certificates of insurance, permits, licenses and bonds will be cause for contract termination. If the Bidder fails to maintain and keep in force the insurance, if required, the City shall have the right to cancel and terminate the contract without notice.

II. CONDITIONS OF PURCHASE: The following section applies to purchases/contracts after the award. See Paragraphs 1 & 2 for applicability and order of precedence.

- 12. Specifications.
 - a. All bidders must be in compliance with all specifications and any drawings provided with this solicitation. Exceptions taken to these specifications must be noted on your bid.
 - b. When specific manufacturer and model numbers are used, they are to establish a design, type, construction, quality, functional capability and/or performance level desired. When alternates are bid/proposed, they must be identified by manufacturer, stock number, and the bidder/proposer is responsible for providing sufficient information to establish equivalency. The City shall be the sole judge of equivalency. Bidders are cautioned to avoid bidding alternates which do not meet specifications, which may result in rejection of their bid/proposal.
- 13. Regulatory Compliance.
 - a. Seller represents and warrants that the goods or services furnished hereunder, including all labels, packages, and container for said goods, comply with all applicable standards, rules and regulations in effect under the requirements of all Federal, State and local laws, rules and regulations as applicable, including the Occupational Safety and Health Act (OSHA), as amended, with respect to design, manufacture or use for their intended purpose of said goods or services. Seller shall furnish Material Safety Data Sheets (MSDS) whenever applicable.
 - b. If it is determined by the City that such standards are not met, the seller agrees to bear all costs required to meet the minimum standards as stated above for the equipment/products furnished under this contract.
- 14. <u>Warranty</u>. Unless otherwise specifically stated by the bidder, products shall be warranted against defects by the bidder for ninety (90) days from the date of receipt. If bidder or manufacturer offers warranty that exceeds 90 days, such warranty shall prevail.
- <u>Ownership of Printing Materials</u>. All artwork, camera-ready copy, negative, dies, photos and similar materials used to produce a printing job shall become the property of the City. Any furnished materials shall remain the property of the City. Failure to meet this requirement will disqualify your bid.
- 16. <u>Item Return Policy</u>. Bidder will be required to accept return of products ordered in error for up to twenty-one (21) calendar days from date of receipt, with the City paying only the return shipping costs. Indicate in detail on the Bidder Response Sheet, your return policy.
- 17. <u>Payment Terms and Invoicing</u>. The City will pay properly submitted vendor invoices within thirty (30) days of receipt, providing good and/or services have been delivered, installed (if required), and accepted as specified.
 - a. Payment shall be considered timely if the payment is mailed, delivered, or transferred within thirty (30) days after receipt of a properly completed invoice, unless the vendor is notified in writing by the agency of a dispute before payment is due.
 - b. Invoices presented for payment must be submitted in accordance with instructions contained on the purchase order, including reference to purchase order and submittal to the correct address for processing. Invoice payment processing address is shown on the upper middle section of the purchase order. Send invoices to Accounts Payable address on the purchase order. Do not send invoices to Purchasing or ship to address.
 - c. Bidders, proposers shall include discounts for early payment as a percent reduction of invoice. Invoice discounts shall be determined where applicable, from the date of acceptance of goods and/or the receipt of invoice, whichever is later. Discounts for early payment terms stated on the bid/proposal must be shown plainly on the invoice; discounts for early payment not shown on the invoice will be taken.
 - d. Invoices submitted not in accordance with these instructions will be removed from the payment process and returned within ten (10) days.
- 18. <u>F.O.B. Destination Freight Prepaid</u>. Unless otherwise agreed in writing, the vendor shall bear all handling, transportation and insurance charges. Title of goods shall pass upon acceptance of goods at the City's dock.

19. <u>Tax Exemption</u>. The City of Madison is exempt from the payment of Federal Excise Tax and State Sales Tax. **The City Tax Exempt number** is ES 42916. Any other sales tax, use tax, imposts, revenues, excise, or other taxes which are now, or which may hereafter be imposed by Congress, the State of Wisconsin, or any other political subdivision thereof and applicable to the sale of material delivered as a result of the bidder's bid and which, by terms of the tax law, may be passed directly to the City, will be paid by the City.

20. Affirmative Action.

A. The following language applies to all successful bidders employing fifteen (15) or more employees (MGO 39.02(9)(c):

The Contractor agrees that, within thirty (30) days after the effective date of this Contract, Contractor will provide to the City of Madison Department of Civil Rights (the "Department"), certain workforce utilization statistics, using a form provided by the City.

If the Contract is still in effect, or if the City enters into a new Agreement with the Contractor, within one year after the date on which the form was required to be provided, the Contractor will provide updated workforce information using a second form, also to be furnished by the City. The second form will be submitted to the Department no later than one year after the date on which the first form was required to be provided.

The Contractor further agrees that, for at least twelve (12) months after the effective date of this Contract, it will notify the Department of each of its job openings at facilities in Dane County for which applicants not already employees of the Contractor are to be considered. The notice will include a job description, classification, qualifications, and application procedures and deadlines, shall be provided to the City by the opening date of advertisement and with sufficient time for the City to notify candidates and make a timely referral. The Contractor agrees to interview and consider candidates referred by the Department, or an organization designated by the Department, if the candidate meets the minimum qualification standards established by the Contractor, and if the referral is timely. A referral is timely if it is received by the Contractor on or before the date stated in the notice.

The Department will determine if a contractor is exempt from the above requirements (Sec. 20.A.) at the time the Request for Exemption in 20.B.(2) is made.

B. Articles of Agreement, Request for Exemption, and Release of Payment:

The "ARTICLES OF AGREEMENT" beginning on the following page, apply to all contractors, unless determined to be exempt under the following table and procedures:

| NUMBER OF EMPLOYEES | LESS THAN \$50,000 Aggregate Annual Business with the City* | \$50,000 OR MORE Aggregate Annual Business with the City* |
|---------------------|--|--|
| 14 or less | Exempt** | Exempt** |
| 15 or more | Exempt** | Not Exempt |

*As determined by the Finance Director

**As determined by the Department of Civil Rights

(1) <u>Exempt Status</u>: In this section, "Exempt" means the Contractor is exempt from the Articles of Agreement in section 20.B.(5) of this Contract and from filing an Affirmative Action plan as required by Section IV of the Articles of Agreement. The Department of Civil Rights ("Department") makes the final determination as to whether a contractor is exempt. If the Contractor is not exempt, sec. 20.B.(5) shall apply and Contractor shall select option A. or B. under Article IV therein and file an Affirmative Action Plan.

(2) <u>Request for Exemption – Fewer Than 15 Employees</u>: (MGO 39.02(9)(a)2.) Contractors who believe they are exempt based on number of employees shall submit a Request for Exemption on a form provided by the Department within thirty (30) days of the effective date of this Contract.

(3) <u>Exemption – Annual Aggregate Business</u>: (MGO 39.02(9)(a)c.): The Department will determine, at the time this Contract is presented for signature, if the Contractor is exempt because it will have less than \$50,000 in annual aggregate business with the City for the calendar year in which the contract is in effect. CONTRACTORS WITH 15 OR MORE EMPLOYEES WILL LOSE THIS EXEMPTION AND BECOME SUBJECT TO SEC. 20.B.(5) UPON REACHING \$50,000 OR MORE ANNUAL AGGREGATE BUSINESS WITH THE CITY WITHIN THE CALENDAR YEAR, BEGINNING IN 2019.

(4) <u>Release of Payment</u>: (MGO 39.02(9)(e)1.b.) All non-exempt contractors must have an approved Affirmative Action plan meeting the requirements of Article IV below on file with the Department within thirty (30) days of the effective date of this Contract and prior to release of payment by the City. Contractors that are exempt based on number of employees agree to file a Request for Exemption with the Department within thirty (30) days of the effective date and prior to release of payment by the City.

(5) <u>Articles of Agreement</u>:

ARTICLE I

The Contractor shall take affirmative action in accordance with the provisions of this Contract to ensure that applicants are employed, and that employees are treated during employment without regard to race, religion, color, age, marital status, disability, sex, sexual orientation, gender identity or national origin and that the employer shall provide harassment-free work environment for the realization of the potential of each employee. Such action shall include, but not be limited to, the following: employment, upgrading, demotion or transfer, recruitment or recruitment advertising, layoff or termination, rates of pay or other forms of compensation and selection for training including apprenticeship insofar as it is within the control of the Contractor. The Contractor agrees to post in conspicuous places available to employees and applicants notices to be provided by the City setting out the provisions of the nondiscrimination clauses in this Contract.

The Contractor shall in all solicitations or advertisements for employees placed by or on behalf of the Contractors state that all qualified or qualifiable applicants will be employed without regard to race, religion, color, age, marital status, disability, sex, sexual orientation, gender identity or national origin.

ARTICLE III

The Contractor shall send to each labor union or representative of workers with which it has a collective bargaining Agreement or other Contract or understanding a notice to be provided by the City advising the labor union or workers representative of the Contractor's equal employment opportunity and affirmative action commitments. Such notices shall be posted in conspicuous places available to employees and applicants for employment.

ARTICLE IV

(This Article applies to non-public works contracts.)

The Contractor agrees that it will comply with all provisions of the Affirmative Action Ordinance of the City of Madison (MGO 39.02) including the Contract compliance requirements. The Contractor warrants and certifies that one of the following paragraphs is true (check one):

- A. Contractor has prepared and has on file an affirmative action plan that meets the format requirements of Federal Revised Order No, 4, 41 CFR part 60-2, as established by 43 FR 51400 November 3, 1978, including appendices required by City of Madison ordinances or it has prepared and has on file a model affirmative action plan approved by the Madison Common Council.
- B. Within thirty (30) days after the effective date of this Contract, Contractor will complete an affirmative action plan that meets the format requirements of Federal Revised Order No. 4, 41 CFR Part 60-2, as established by 43 FR 51400, November 3, 1978, including appendices required by City of Madison ordinance or within thirty (30) days after the effective date of this Contract, it will complete a model affirmative action plan approved by the Madison Common Council.
- C. Contractor believes it is exempt from filing an affirmative action plan because it has fewer than fifteen (15) employees and has filed, or will file within thirty (30) days after the effective date of this Contract, a form required by the City to confirm exempt status based on number of employees. If the City determines that Contractor is not exempt, the Articles of Agreement will apply.
- D. Contractor believes it is exempt from filing an affirmative action plan because its annual aggregate business with the City for the calendar year in which the contract is in effect is less than fifty thousand dollars (\$50,000), or for another reason listed in MGO 39.02(9)(a)2. If the City determines that Contractor is not exempt, the Articles of Agreement will apply.

ARTICLE V

(This Article applies only to public works contracts.)

The Contractor agrees that it will comply with all provisions of the Affirmative Action Ordinance of the City of Madison, including the Contract compliance requirements. The Contractor agrees to submit the model affirmative action plan for public works Contractors in a form approved by the Director of Affirmative Action.

ARTICLE VI

The Contractor will maintain records as required by Section 39.02(9)(f) of the Madison General Ordinances and will provide the City's Department of Affirmative Action with access to such records and to persons who have relevant and necessary information, as provided in Section 39.02(9)(f). The City agrees to keep all such records confidential, except to the extent that public inspection is required by law.

ARTICLE VII

In the event of the Contractor's or subcontractor's failure to comply with the Equal Employment Opportunity and Affirmative Action provisions of this Contract or Sections 39.03 and 39.02 of the Madison General Ordinances, it is agreed that the City at its option may do any or all of the following:

A. Cancel, terminate or suspend this Contract in whole or in part.

B. Declare the Contractor ineligible for further City contracts until the Affirmative Action requirements are met.

C. Recover on behalf of the City from the prime Contractor 0.5 percent of the Contract award price for each week that such party fails or refuses to comply, in the nature of liquidated damages, but not to exceed a total of five percent (5%) of the Contract price, or ten thousand dollars (\$10,000), whichever is less. Under public works contracts, if a subcontractor is in noncompliance, the City may recover liquidated damages from the prime Contractor in the manner described above. The preceding sentence shall not be construed to prohibit a prime Contractor from recovering the amount of such damage from the noncomplying subcontractor.

ARTICLE VIII

(This Article applies to public works contracts only.)

The Contractor shall include the above provisions of this Contract in every subcontract so that such provisions will be binding upon each subcontractor. The Contractor shall take such action with respect to any subcontractor as necessary to enforce such provisions, including sanctions provided for noncompliance.

ARTICLE IX

The Contractor shall allow the maximum feasible opportunity to small business enterprises to compete for any subcontracts entered into pursuant to this Contract. (In federally funded contracts the terms "DBE, MBE, and WBE" shall be substituted for the term "small business" in this Article.)

21. <u>Nondiscrimination</u>. During the term of this Contract, the Contractor agrees not to discriminate against any employee or applicant for employment because of race, religion, marital status, age, color, sex, handicap, national origin or ancestry, income level or source of income, arrest record or conviction record, less than honorable discharge, physical appearance, sexual orientation, gender identity, political beliefs

or student status. Contractor further agrees not to discriminate against any subcontractor or person who offers to subcontract on this Contract because of race, religion, color, age, disability, sex, sexual orientation, gender identity or national origin.

- 22. <u>Prevailing Wage.</u> Where applicable under federal law, the Contractor warrants that prevailing wages will be paid to all trades and occupations.
- 23. Indemnification. The Contractor shall be liable to and hereby agrees to indemnify, defend and hold harmless the City of Madison, and its officers, officials, agents, and employees against all loss or expense (including liability costs and attorney's fees) by reason of any claim or suit, or of liability imposed by law upon the City or its officers, officials, agents or employees for damages because of bodily injury, including death at any time resulting therefrom, sustained by any person or persons or on account of damages to property, including loss of use thereof, arising from, in connection with, caused by or resulting from the acts or omissions of Contractor and any of Contractor's subcontractors in the performance of this agreement, whether caused by or contributed to by the negligence of the City or its officers, officials, agents or employees.

24. Insurance.

The Contractor will insure, and will require each subcontractor to insure, as indicated, against the following risks to the extent stated below. The Contractor shall not commence work under this Contract, nor shall the Contractor allow any Subcontractor to commence work on its Subcontract, until the insurance required below has been obtained and corresponding certificate(s) of insurance have been approved by the City Risk Manager.

- a. Commercial General Liability The Contractor shall procure and maintain during the life of this contract, Commercial General Liability insurance including, but not limited to, products and completed operations, bodily injury, property damage, personal injury, and products and completed operations (unless determined to be inapplicable by the Risk Manager) in an amount not less than \$1,000,000 per occurrence. This policy shall also provide contractual liability in the same amount. Contractor's coverage shall be primary and list the City of Madison, its officers, officials, agents and employees as additional insureds. Contractor shall require all subcontractors under this Contract (if any) to procure and maintain insurance meeting the above criteria, applying on a primary basis and listing the City of Madison, its officers, officials, agents and employees as additional insureds.
- b. Automobile Liability The Contractor shall procure and maintain during the life of this contract Business Automobile Liability insurance covering owned, non-owned and hired automobiles with limits of not less than \$1,000,000 combined single limit per accident. Contractor shall require all subcontractors under this Contract (if any) to procure and maintain insurance covering each subcontractor and meeting the above criteria.
- c. Worker's Compensation The Contractor shall procure and maintain during the life of this contract statutory Workers' Compensation insurance as required by the State of Wisconsin. The Contractor shall also carry Employers Liability limits of at least \$100,000 Each Accident, \$100,000 Disease Each Employee, and \$500,000 Disease Policy Limit. Contractor shall require all subcontractors under this Contract (if any) to procure and maintain such insurance, covering each subcontractor.
- d. Professional Liability The Contractor shall procure and maintain professional liability insurance with coverage of not less than \$1,000,000. If such policy is a "claims made" policy, all renewals thereof during the life of the contract shall include "prior acts coverage" covering at all times all claims made with respect to Contractor's work performed under the contract. This Professional Liability coverage must be kept in force for a period of six (6) years after the services have been accepted by the City.
- e. Acceptability of Insurers The above-required insurance is to be placed with insurers who have an A.M. Best rating of no less than A-(A minus) and a Financial Category rating of no less than VII.
- f. Proof of Insurance, Approval. The Contractor shall provide the City with certificate(s) of insurance showing the type, amount, effective dates, and expiration dates of required policies prior to commencing work under this Contract. Contractor shall provide the certificate(s) to the City's representative upon execution of the Contract, or sooner, for approval by the City Risk Manager. If any of the policies required above expire while this Contract is in effect, Contractor shall provide renewal certificate(s) to the City for approval. Certificate Holder language should be listed as follows:
 - City of Madison

ATTN: Risk Management, Room 406

- 210 Martin Luther King, Jr. Blvd.
- Madison, WI 53703

The Contractor shall provide copies of additional insured endorsements or insurance policies, if requested by the City Risk Manager. The Contractor and/or Insurer shall give the City thirty (30) days advance written notice of cancellation, non-renewal or material changes to any of the above-required policies during the term of this Contract.

- 25. <u>Work Site Damages</u>. Any damage, including damage to finished surfaces, resulting from the performance of this contract shall be repaired to the Owner's satisfaction at the Contractor's expense.
- 26. Compliance.
 - a. Regulations. The Contractor shall give all notices and comply with all laws, ordinances, rules, regulations and lawful orders of any public authority bearing on the performance of the work.
 - b. Licensing and Permits. The Contractor selected under this bid shall be required to demonstrate valid possession of appropriate required licenses and will keep them in effect for the term of this contract. The Contractor shall also be required, when appropriate, to obtain the necessary building permits prior to performing work on City facilities.
- 27. Warranty of Materials and Workmanship.
 - a. The Contractor warrants that, unless otherwise specified, all materials and equipment incorporated in the work under the Contract shall be new, first class, and in accordance with the Contract Documents. The Contractor further warrants that all workmanship shall be first class and in accordance with the Contract Documents and shall be performed by persons qualified in their respective trades.
 - b. Work not conforming to these warranties shall be considered defective.

- c. This warranty of materials and workmanship is separate and independent from and in addition to any other guarantees in this Contract.
- 28. <u>Replacement of Defective Work or Materials</u>. Any work or material found to be in any way defective or unsatisfactory shall be corrected or replaced by the Contractor at its own expense at the order of the City notwithstanding that it may have been previously overlooked or passed by an inspector. Inspection shall not relieve the Contractor of its obligations to furnish materials and workmanship in accordance with this contract and its specifications.
- 29. <u>Reservation of the Right to Inspect Work</u>. At any time during normal business hours and as often as the City may deem necessary, the Contractor shall permit the authorized representatives of the City to review and inspect all materials and workmanship at any time during the duration of this contract, provided, however, the City is under no duty to make such inspections, and any inspection so made shall not relieve the Contractor from any obligation to furnish materials and workmanship strictly in accordance with the instructions, contract requirements and specifications.
- 30. Sweatfree Procurement of Items of Apparel. If this bid results in the procurement of \$15,000 or more in garments or items of clothing, any part of which is a textile, or any shoes/ footwear, then Sec. 4.25 of the Madison General Ordinances, "Procurement of Items of Apparel", is hereby incorporated by reference and made part of this contract. See Section 4.25(2) at www.municode.com for applicability specifics. The contractor shall follow labor practices consistent with international standards of human rights, meaning that, at a minimum, contractor shall adhere to the minimum employment standards found in Section 4.25 and shall require all subcontractors and third-party suppliers to do the same. For purposes of sec. 4.25, "Subcontractor" means a person, partnership, corporation or other entity that enters into a contract with the contractor for performance of some or all of the City-contracted work and includes all third-party suppliers or producers from whom the contractor or its contractors obtains or sources goods, parts or supplies for use on the city contract and is intended to include suppliers at all level of the supply chain. The standards in Sec. 4.25 shall apply in all aspects of the contractor's and subcontractor's operations, including but not limited to, manufacture, assembly, finishing, laundering or dry cleaning, (where applicable), warehouse distribution, and delivery. Contractor acknowledges that by entering into this contract, Contractor shall be subject to all of the requirements and sanctions of sec. 4.25 of the Madison General Ordinances.

The sanctions for violating Sec. 4.25 under an existing contract are as follows:

- a. Withholding of payments under an existing contract.
- b. Liquidated damages. The contractor may be charged liquidated damages on an existing contract of two thousand dollars (\$2,000) per violation, or an amount equaling twenty percent (20%) of the value of the apparel, garments or corresponding accessories, equipment, materials, or supplies that the City demonstrates were produced in violation of the contract and/or this ordinance per violation; whichever is greater.
- c. Termination, suspension or cancellation of a contract in whole or in part.
- d. Nonrenewal when a contract calls for optional renewals.
- e. Nonrenewal for lack of progress or impossible compliance. The City reserves the right to refuse to renew the contract that calls for optional renewals, when the contractor cannot comply with the minimum standard under (4)(b) and the noncompliance is taking place in a country where:
 - (1) Progress toward implementation of the standards in this Ordinance is no longer being made; and
 - (2) Compliance with the employment standards in the Ordinance is deemed impossible by the City and/or any independent monitoring agency acting on behalf of the City. Such determination shall be made in the sole opinion of the City and may be based upon examination of reports from governmental, human rights, labor and business organizations and after consultation with the relevant contractors and sub-contractors and any other evidence the City deems reliable.
- f. Disqualification of the contractor from bidding or submitting proposals on future City contracts, or from eligibility for future city procurements as defined in sub. (2), whether or not formal bidding or requests for proposals are used, for a period of one (1) year after the first violation is found and for a period of three (3) years after a second or subsequent violation is found. The disqualification shall apply to the contractor who committed the violation(s) whether that be under the same corporate name, or as an individual, or under the name of another corporation or business entity of which he or she is a member, partner, officer, or agent.

The exercise by the City of any or all of the above remedies, or failure to so exercise, shall not be construed to limit other remedies available to the City under this Contract nor to any other remedies available at equity or at law.

31. <u>Local Purchasing</u>. The City of Madison has adopted a local preference purchasing policy granting a 5 percent request for proposal and 1 percent request for bid scoring preference to local vendors.

To facilitate the identification of local suppliers, the City has provided an on-line website as an opportunity for suppliers to voluntarily identify themselves as local, and to assist City staff with their buying decisions. Proposers seeking to obtain local preference are required to register on the City of Madison online registration website. Only vendors registered as of the bid due date will receive preference. Additional information is available at: https://www.cityofmadison.com/finance/purchasing/local-businesses/register-business/.

32. Weapons Prohibition. Contractor shall prohibit, and shall require its subcontractors to prohibit, its employees from carrying weapons, including concealed weapons, in the course of performance of work under this Contract, other than while at the Contractor's or subcontractor's own business premises. This requirement shall apply to vehicles used at any City work site and vehicles used to perform any work under this Contract, except vehicles that are an employee's "own motor vehicle" pursuant to Wis. Stat. sec. 175.60(15m). This section does not apply to employees who are required to carry a weapon under the express terms of the Contract (such as armed security guard services, etc.).

33. Software & Technology Purchases.

a. <u>Software Licenses</u>. All software license agreements shall include the City's mandatory legal terms and conditions as determined by the City Attorney. Please be advised that no City employee has the authority to bind the City by clicking on an End User License Agreement (EULA) or any other click-through terms and conditions without being specifically authorized by the City's Chief Information Officer through procedures approved by the City Attorney and Risk Manager. All legal documents associated with the purchase or download of software must be reviewed by the City Attorney and may only be signed by an individual authorized to do so.

- b. <u>Network Connection Policy</u>. If this purchase includes software support, software maintenance, network services, and/or system development services and will require a Network Connection the City Network (as defined in the following link), the City's Network Connection Policy found at this link: <u>www.cityofmadison.com/attorney/documents/posNetworkConnection.doc</u> is hereby incorporated and made a part of the Contract and Contractor agrees to comply with all of its requirements.
- 34. Ban the Box Arrest and Criminal Background Checks.

b.

This provision applies to service contracts of more than \$25,000 executed by the City on January 1, 2016 or later, unless exempt by Sec. 39.08 of the Madison General Ordinances (MGO).

- a. <u>Definitions</u>. For purposes of this requirement, "Arrest and Conviction Record" includes, but is not limited to, information indicating that a person has been questioned, apprehended, taken into custody or detention, held for investigation, arrested, charged with, indicted or tried for any felony, misdemeanor or other offense pursuant to any law enforcement or military authority.
 - "Conviction record" includes, but is not limited to, information indicating that a person has been convicted of a felony, misdemeanor or other offense, placed on probation, fined, imprisoned or paroled pursuant to any law enforcement or military authority.
 - "Background Check" means the process of checking an applicant's arrest and conviction record, through any means.
 - Requirements. For the duration of any contract awarded under this RFP, the successful contractor shall:
 - (1) Remove from all job application forms any questions, check boxes, or other inquiries regarding an applicant's arrest and conviction record, as defined herein.
 - (2) Refrain from asking an applicant in any manner about their arrest or conviction record until after a conditional offer of employment is made to the applicant in question.
 - (3) Refrain from conducting a formal or informal background check or making any other inquiry using any privately or publicly available means of obtaining the arrest or conviction record of an applicant until after a conditional offer of employment is made to the applicant in question.
 - (4) Make information about this ordinance available to applicants and existing employees, and post notices in prominent locations at the workplace with information about the ordinance and complaint procedure, using language provided by the City.
 - (5) Comply with all other provisions of Sec. 39.08, MGO.
- c. <u>Exemptions</u>: This section does not apply when:
 - (1) Hiring for a position where certain convictions or violations are a bar to employment in that position under applicable law, or
 - (2) Hiring a position for which information about criminal or arrest record, or a background check is required by law to be performed at a time or in a manner that would otherwise be prohibited by this ordinance, including a licensed trade or profession where the licensing authority explicitly authorizes or requires the inquiry in question.

To be exempt under sec. C.1. or 2. above, contractor must demonstrate to the City that there is a law or regulation that requires the background check in question. If so, the contractor is exempt from this section for the position(s) in question.

General Contract Conditions for Small Construction/Development Contracts

See Page 7 for Burden Statement

Applicability. The following contract clauses are applicable and must be inserted into **small construction/development contrac ts, greater than \$2,000 but not more than \$250,000.**

1. Definitions

Terms used in this form are the same as defined in form HUD-5370

2. Prohibition Against Liens

The Contractor is prohibited from placing a lien on the PHA's property. This prohibition shall apply to all subcontractors at any tier and all materials suppliers. The only liens on the PHA's property shall be the Declaration of Trust or other liens approved by HUD.

3. Disputes

- (a) Except for disputes arising under the **Labor Standards** clauses, all disputes arising under or relating to this contract, including any claims for damages for the alleged breach thereof which are not disposed of by agreement, shall be resolved under this clause.
- (b)All claims by the Contractor shall be made in writing and submitted to the Contracting Officer for a written decision. A claim by the PHA against the Contractor shall be subject to a written decision by the Contracting Officer.
- (c) The Contracting Officer shall, within 30 days after receipt of the request, decide the claim or notify the Contractor of the date by which the decision will be made.
- (d)The Contracting Officer's decision shall be final unless the Contractor (1) appeals in writing to a higher level in the PHA in accordance with the PHA's policy and procedures, (2) refers the appeal to an independent mediator or arbitrator, or (3) files suit in a court of competent jurisdiction. Such appeal must be made within 30 days after receipt of the Contracting Officer's decision.
- (e) The Contractor shall proceed diligently with performance of this contract, pending final resolution of any request for relief, claim, appeal, or action arising under or relating to the contract, and comply with any decision of the Contracting Officer.

4. Default

(a) If the Contractor refuses or fails to prosecute the work, or any separable part thereof, with the diligence that will insure its completion within the time specified in this contract, or any extension thereof, or fails to complete said work within this time, the Contracting Officer may, by written notice to the Contractor, terminate the right to proceed with the work (or separable part of the work) that has been delayed. In the event, the PHA may take over the work and complete it by contract or otherwise, and may take possession of and use any materials, equipment, and plant on the work site necessary for completing the work. The Contractor and its sureties shall be liable for any damage to the PHA resulting from the Contractor's refusal or failure to complete the work within the specified time, whether or not the Contractor's right to proceed with the work is terminated. This liability includes any increased costs incurred

U.S. Department of Housing and Urban Development Office of Public and Indian Housing OMB Approval No. 2577-0157 (exp. 11/30/2023)

- (b) The Contractor's right to proceed shall not be terminated or the Contractor charged with damages under this clause if —
 - (1)The delay in completing the work arises from unforeseeable causes beyond the control and without the fault or negligence of the Contractor; and
 - (2) The Contractor, within 10 days from the beginning of such delay notifies the Contracting Officer in writing of the causes of delay. The Contracting Officer shall ascertain the facts and the extent of the delay. If, in the judgment of the Contracting Officer, the findings of Fact warrant such action, time for completing the work shall be extended by written modification to the contract The findings of the Contracting Officer shall be reduced to a written decision which shall be subject to the provisions of the **Disputes** clause of this contract
- (c) If, after termination of the Contractor's right to proceed, it is determined that the Contractor was not in default, or that the delay was excusable, the rights and obligation of the parties will be the same as if the termination had been for convenience of the PHA.

5. Termination for Convenience

- (a) The Contracting Officer may terminate this contract in whole, or in part, whenever the Contracting Officer determines that such termination is in the best interest of the PHA. Any such termination shall be effected by delivery to the Contractor of a Notice of Termination specifying the extent to which the performance of the work under the contract is terminated, and the date upon which such termination becomes effective.
- (b)If the performance of the work is terminated, either in whole or in part, the PHA shall be liable to the Contractor for reasonable and proper costs resulting from such termination upon the receipt by the PHA of a properly presented claim setting out in detail: (1) the total cost of the work performed to date of termination less the total amount of contract payments made to the Contractor; (2) the cost (including reasonable profit) of settling and paying claims under subcontracts and material orders for work performed and materials and supplies delivered to the site, payment for which has not been made by the PHA to the Contractor or by the Contractor to the subcontractor or supplier; (3) the cost of preserving and protecting the work already performed until the PHA or assignee takes possession thereof or assumes responsibility therefore; (4) the actual or estimated cost of legal and accounting services reasonably necessary to prepare and present the termination claim to the PHA; and (5) an amount constituting a reasonable profit on the value of the work performed by the Contractor.
- (c) The Contracting Officer will act on the Contractor's claim within days (60 days unless otherwise indicated) of receipt of the Contractor's claim.
- (d)Any disputes with regard to this clause are expressly made subject to the provisions of the Disputes clause of this contract

6. Insurance

(a) Before commencing work, the Contractor and each subcontractor shall furnish the PHA with certificates of insurance showing the following insurance is in force and will insure all operations under the Contract.

(3) Automobile Liability on owned and non -owned motor vehicles used on the site(s) or in connection therewith for a combined single limit for bodily injury and property damage of not *less* than \$ _____ [Contracting Officer insert amount] per occurrence.

- (b)Before commencing work, the Contractor shall furnish the PHA with a certificate of insurance evidencing that Builder's Risk (fire and extended coverage) Insurance on all work in place and/or materials stored at the building site(s), including foundations and building equipment, is in force. The Builder's Risk Insurance shall be for the benefit of the Contractor and the PHA as their interests may appear and each shall be named in the policy or policies as an insured. The Contractor in installing equipment supplied by the PHA shall carry insurance on such equipment from the time the Contractor takes possession thereof until the Contract work is accepted by the PHA. The Builder's Risk Insurance need not be carried on excavations, piers, footings, or foundations until such time as work on the superstructure is started. It need not be carried on landscape work. Policies shall furnish coverage at all times for the full cash value of all completed construction, as well as materials in place and/or stored at the site(s), whether or not partial payment has been made by the PHA. The Contractor may terminate this insurance on buildings as of the date taken over for occupancy by the PHA. The Contractor is not required to carry Builder's Risk Insurance for modernization work which does not involve structural alterations or additions and where the PHA's existing fire and extended coverage policy can be endorsed to include such work.
- (c) All insurance shall be carried with companies which are financially responsible and admitted to do business in the State in which the project is located. If any such insurance is due to expire during the construction period, the Contractor (including subcontractors, as applicable) shall not permit the coverage to lapse and shall furnish evidence of coverage to the Contracting Officer. All certificates of insurance, as evidence of coverage, shall provide that no coverage may be canceled or non-renewed by the insurance company until at least 30 days prior written notice has been given to the Contracting Officer.

7. Contract Modifications

(a) Only the Contracting Officer has authority to modify any term or condition of this contract. Any contract modification shall be authorized in writing.

(b) The Contracting Officer may modify the contract unilaterally (1) pursuant to a specific authorization stated in a contract clause (e.g., Changes); or (2) for administrative matters which do not change the rights or responsibilities of the parties (e.g., change in the PHA address). All other contract modifications shall be in the form of supplemental agreements signed by the Contractor and the Contracting Officer.

(c) When a proposed modification requires the approval of HUD prior to its issuance (e.g., a change order that exceeds the PHA's approved threshold), such modification shall not be effective until the required approval is received by the PHA.

8. Changes

(a) The Contracting Officer may, at any time, without notice to the sureties, by written order designated or indicated to be a change order, make changes in the work within the general scope of the contract including changes:

(1)In the specifications (including drawings and designs); (2)In the method or manner of performance of the work;

- (3)PHA-furnished facilities, equipment, materials, services, or site; or,
- (4)Directing the acceleration in the performance of the work (b) Any other written order or oral order (which, as used in this paragraph (b), includes direction, instruction, interpretation, or determination) from the Contracting Officer that causes a change shall be treated as a change order under this clause; provided, that the Contractor gives the Contracting Officer written notice stating (1) the date, circumstances and source of the order and (2) that the Contractor regards the order as a change order.
- (c) Except as provided in this clause, no order, statement or conduct of the Contracting Officer shall be treated as a change under this clause or entitle the Contractor to an equitable adjustment.
- (d) Many change under this clause causes an increase or decrease in the Contractor's cost of, or the time required for the performance of any part of the work under this contract, whether or not changed by any such order, the Contracting Officer shall make an equitable adjustment and modify the contract in writing. However, except for a adjustment based on defective specifications, no proposal for any change under paragraph (b) above shall be allowed for any costs incurred more than 20 days (5 days for oral orders) before the Contractor gives written notice as required. In the case of defective specifications for which the PHA is responsible, the equitable adjustment shall include any increased cost reasonably incurred by the Contractor in attempting to comply with the defective specifications.
- () The Contractor must assert its right to an adjustment under this clause within 30 days after (1) receipt of a written change order under paragraph (a) of this clause, or (2) the fiunishing of a written notice under paragraph (b) of this clause, by submitting a written statement describing the general nature and the amount of the proposal. If the facts justify it, the Contracting Officer may extend the period for submission. The proposal may be included in the notice required under paragraph (b) above. No proposal by the Contractor for an equitable adjustment shall be allowed if asserted after final payment under this contract
- (e) The Contractor's written proposal for equitable adjustment shall be submitted in the form of a lump sum proposal supported with an itemized breakdown of all increases and decreases in the contract in at least the following details:
 - (1) Direct Costs. Materials (list individual items, the quantity and unit cost of each, and the aggregate cost); Transportation and delivery costs associated with materials; Labor

breakdowns by hours or unit costs (identified with specific work to be performed); Construction equipment exclusively necessary for the change; Costs of preparation and/ or revision to shop drawings resulting from the change; Worker's Compensation and Public Liability Insurance; Employment taxes under FICA and FUTA; and, Bond Costs - when size of change warrants revision.

- (2)Indirect Costs. Indirect costs may include overhead, general and administrative expenses, and fringe benefits not normally treated as direct costs.
- (3)Profit. The amount of profit shall be negotiated and may vary according to the nature, extent, and complexity of the work required by the change.

The allowability of the direct and indirect costs shall be determined in accordance with the Contract Cost Principles and Procedures for Commercial Firms in Part 31 of the Federal Acquisition Regulation (48 CFR 1-31), as implemented by HUD Handbook 2210.18, in effect on the date of this contract. The Contractor shall not be allowed a profit on the profit received by any subcontractor. Equitable adjustments for deleted work shall include a credit for profit and may include a credit for indirect costs. On proposals covering both increases and decreases in the amount of the contract, the application of indirect costs and profit shall be on the net-change in direct costs for the Contractor or subcontractor performing the work

- (g)The Contractor shall include in the proposal its request for time extension (if any), and shall include sufficient information and dates to demonstrate whether and to what extent the change will delay the completion of the contract in its entirety.
- (h)The Contracting Officer shall act on proposals within 30 days after their receipt, or notify the Contractor of the date when such action will be taken.
- (i) Failure to reach an agreement on any proposal shall be a dispute under the clause entitled Disputes herein. Nothing in this clause, however, shall excuse the Contractor from proceeding with the contract as changed.
- (j) Except in an emergency endangering life or property, no change shall be made by the Contractor without a prior order from the Contracting Officer.
- 9. Examination and Retention of Contractor's Records

The HA, HUD, or Comptroller General of the United States, or any of their duly authorized representatives shall, until three years after final payment under this contract, have access to and the right to examine any of the Contractor's directly pertinent books, documents, papers, or other records involving transactions related to this contract for the purpose of making audit, examination, excerpts, and transcriptions.

10. Rights in Data and Patent Rights (Ownership and Proprietary Interest)

The HA shall have exclusive ownership of, all proprietary interest in, and the right to full and exclusive possession of all information, materials, and documents discovered or produced by Contractor pursuant to the terms of this Contract, including but not limited to reports, memoranda or letters concerning the research and reporting tasks of this Contract.

11. Energy Efficiency

The Contractor shall comply with all mandatory standards and policies relating to energy efficiency which are contained in the energy conservation plan issued in compliance with the Energy Policy and Conservation Act (Pub.L. 94-163) for the State in which the work under this contract is performed.

- 12. Procurement of Recovered Materials
- (a) In accordance with Section 6002 of the Solid Waste Disposal Act, as amended by the Resource Conservation and Recovery Act, the Contractor shall procure items designated in guidelines of the Environmental Protection Agency (EPA) at 40 CFR Part 247 that contain the highest percentage of recovered materials practicable, consistent with maintaining a satisfactory level of competition. The Contractor shall procure items designated in the EPA guidelines that contain the highest percentage of recovered materials practicable unless the Contractor determines that such items: (1) are not reasonably available in a reasonable period of time; (2) fail to meet reasonable performance standards, which shall be determined on the basis of the guidelines of the National Institute of Standards and Technology, if applicable to the item; or (3) are only available at an unreasonable price.
- (b) Paragraph (a) of this clause shall apply to items purchased under this contract where: (1) the Contractor purchases in excess of \$10,000 of the item under this contract; or (2) during the preceding Federal fiscal year, the Contractor: (i) purchased any amount of the items for use under a contract that was funded with Federal appropriations and was with a Federal agency or a State agency or agency of a political subdivision of a State; and (ii) purchased a total of in excess of \$10,000 of the item both under and outside that contract

13. Training and Employment Opportunities for Residents in the Project Area (Section 3, HUD Act of 1968; 24 CFR 75)

- (a) The work to be performed under this contract is subject to the requirements of section 3 of the Housing and Urban Development Act of 1968, as amended, 12 U.S.C. 1701u (section 3). The purpose of section 3 is to ensure that employment and other economic opportunities generated by HUD assistance or HUD-assisted projects covered by section 3, shall, to the greatest extent feasible, be directed to low- and very low-income persons, particularly persons who are recipients of HUD assistance for housing.
- (b) The parties to this contract agree to comply with HUD's regulations in 24 CFR Part 75, which implement section 3. As evidenced by their execution of this contract, the parties to this contract certify that they are under no contractual or other impediment that would prevent them from complying with the Part 75 regulations.
- (c) The contractor agrees to send to each labor organization or representative of workers with which the contractor has a collective bargaining agreement or other understanding, if any, a notice advising the labor organization or workers' representative of the contractor's commitments under this section 3 clause, and will post copies of the notice in conspicuous places at the work site where both employees and applicants for training and employment positions can see the notice. The notice shall describe the section 3 prioritization requirements, and shall state the minimum percentages of labor hour requirements established in the Benchmark Notice (FR-6085-N-04).

- (d) The contractor agrees to include this section 3 clause in every subcontract subject to compliance with regulations in 24 CFR Part 75, and agrees to take appropriate action, as provided in an applicable provision of the subcontract or in this section 3 clause, upon a finding that the subcontractor is in violation of the regulations in 24 CFR Part 75. The contractor will not subcontract with any subcontractor where the contractor has notice or knowledge that the subcontractor has been found in violation of the regulations in 24 CFR Part 75.
- (e) .Noncompliance with HUD's regulations in 24 CFR Part 75 may result in sanctions, termination of this contract for default, and debarment or suspension from future HUD assisted contracts.
- (f) Contracts, subcontracts, grants, or subgrants subject to Section 7(b) of the Indian Self-Determination and Education Assistance Act (25 U.S.C. 5307(b)) or subject to tribal preference requirements as authorized under 101(k) of the Native American Housing Assistance and Self-Determination Act (25 U.S.C. 4111(k)) must provide preferences in employment, training, and business opportunities to Indians and Indian organizations, and are therefore not subject to the requirements of 24 CFR Part 75.
- 14. Labor Standards Davis-Bacon and Related Acts
- (a) Minimum Wages.

(1) All laborers and mechanics employed under this contract in the construction or development of the project(s) involved will be paid unconditionally and not less often than once a week, and without subsequent deduction or rebate on any account (except such payroll deductions as are permitted by regulations issued by the Secretary of Labor under the Copeland Act (29 CFR Part 3)), the full amount of wages and bona fide fringe benefits (or cash equivalents thereof) due at time of payment computed at rates not less than those contained in the wage determination of the Secretary of Labor which is attached hereto and made a part hereof, regardless of any contractual relationship which may be alleged to exist between the Contractor and such laborers and mechanics. Contributions made or costs reasonably anticipated for bona fide fringe benefits under Section 1(b)(2) of the Davis-Bacon Act on behalf of laborers or mechanics are considered wages paid to such laborers or mechanics, subject to the provisions of 29 CFR 5.5(a)(1)(iv); also, regular contributions made or costs incurred for more than a weekly period (but not less often than quarterly) under plans, funds, or programs which cover the regular weekly period, are deemed to be constructively made or incurred during such weekly period. Such laborers and mechanics shall be paid the appropriate wage rate and fringe benefits in the wage determination for the classification of work actually performed, without regard to skill, except as provided in 29 CFR 5.5(a)(4). Laborers or mechanics performing work in more than one classification may be compensated at the rate specified for each classification for the time actually worked therein; provided, that the employer's payroll records accurately set forth the time spent in each classification in which work is performed. The wage determination (including any additional classification and wage rates conformed under 29 CFR 5.5(a)(1)(ii) and the Davis-Bacon poster (WH-1321) shall be posted at all times by the Contractor and its subcontractors at the site of the work in

a prominent and accessible place where it can be easily seen by the workers.

- (2) (i) Any class of laborers or mechanics, including helpers, which is not listed in the wage determination and which is to be employed under the contract shall be classified in conformance with the wage determination. HUD shall approve an additional classification and wage rate and fringe benefits therefor only when all the following criteria have been
 - met:
 - (a) The work to be performed by the classification requested is not performed by a classification in the wage determination; and
 - (b) The classification is utilized in the area by the construction industry; and
 - (c) The proposed wage rate, including any bona fide fringe benefits, bears a reasonable relationship to the wage rates contained in the wage detemination.
 - (ii) If the Contractor and the laborers and mechanics to be employed in the classification (if known), or their representatives, and HUD or its designee agree on the classification and wage rate (including the amount designated for fringe benefits where appropriate), a report of the action shall be sent by HUD or its designee to the Administrator of the Wage and Hour Division, Employee Standards Administration, U.S. Department of Labor, Washington, DC 20210. The Administrator, or an authorized representative, will approve, modify, or disapprove every additional classification action within 30 days of receipt and so advise HUD or its designee or will notify HUD or its designee within the 30-day period that additional time is necessary.
 - (iii) In the event the Contractor, the laborers or mechanics to be employed in the classification or their representatives, and HUD or its designee do not agree on the proposed classification and wage rate (including the amount designated for fringe benefits, where appropriate), HUD or its designee shall refer the questions, including the views of all interested parties and the recommendation of HUD or its designee, to the Administrator of the Wage and Hour Division for determination. The Administrator, or an authorized representative, will issue a determination within 30 days of receipt and so advise HUD or its designee or will notify HUD or its designee within the 30-day period that additional time is necessary.
 - (iv) The wage rate (including fringe benefits where appropriate) determined pursuant to subparagraphs (a)(2)(ii) or (iii) of this clause shall be paid to all workers performing work in the classification under this contract from the first day on which work is performed in the classification.

(3) Whenever the minimum wage rate prescribed in the contract for a class of laborers or mechanics includes a fringe benefit which is not expressed as an hourly rate, the Contractor shall either pay the benefit as stated in the wage determination or shall pay another bona fide fringe benefit or an hourly cash equivalent thereof.

(4) If the Contractor does not make payments to a trustee or other third person, the Contractor may consider as part

of the wages of any laborer or mechanic the amount of any costs reasonably anticipated in providing bona fide fringe benefits under a plan or program; *provided*, that the Secretary of Labor has found, upon the written request of the Contractor, that the applicable standards of the Davis-Bacon Act have been met. The Secretary of Labor may require the Contractor to set aside in a separate account assets for the meeting of obligations under the plan or program.

- (b) Withholding of Funds. HUD or its designee shall, upon its own action or upon written request of an authorized representative of the Department of Labor, withhold or cause to be withheld from the Contractor under this contract or any other Federal contract with the same prime Contractor, or any other Federally-assisted contract subject to Davis-Bacon prevailing wage requirements, which is held by the same prime Contractor, so much of the accrued payments or advances as may be considered necessary to pay laborers and mechanics, including apprentices, trainees, and helpers, employed by the Contractor or any subcontractor the full amount of wages required by the contract. In the event of failure to pay any laborer or mechanic, including any apprentice, trainee, or helper, employed or working in the construction or development of the project, all or part of the wages required by the contract, HUD or its designee may, after written notice to the Contractor, take such action as may be necessary to cause the suspension of any further payment, advance, or guarantee of funds until such violations have ceased. HUD or its designee may, after written notice to the Contractor, disburse such amounts withheld for and on account of the Contractor or subcontractor to the respective employees to whom they are due.
- (c) Payrolls and Basic Records.
 - (1) Payrolls and basic records relating thereto shall be maintained by the Contractor during the course of the work and preserved for a period of three years thereafter for all laborers and mechanics working in the construction or development of the project. Such records shall contain the name, address, and social security number of each such worker, his or her correct classification, hourly rates of wages paid (including rates of contributions or costs anticipated for bona fide fringe benefits or cash equivalents thereof of the types described in section 1(b)(2)(B) of the Davis-Bacon Act), daily and weekly number of hours worked, deductions made, and actual wages paid. Whenever the Secretary of Labor has found, under 29 CFR 5.5(a)(1)(iv), that the wages of any laborer or mechanic include the amount of costs reasonably anticipated in providing benefits under a plan or program described in section 1(b)(2)(B) of the Davis-Bacon Act, the Contractor shall maintain records which show that the commitment to provide such benefits is enforceable, that the plan or program is financially responsible, and that the plan or program has been communicated in writing to the laborers or mechanics affected, and records which show the costs anticipated or the actual cost incurred in providing such benefits. Contractors employing apprentices or trainees under approved programs shall maintain written evidence of

the registration of apprenticeship programs and certification of trainee programs, the registration of the apprentices and trainees, and the ratios and wage rates prescribed in the applicable programs.

- (2) (i) The Contractor shall submit weekly for each week in which any contract work is performed a copy of all payrolls to the Contracting Officer for transmission to HUD or its designee. The payrolls submitted shall set out accurately and completely all of the information required to be maintained under subparagraph (c)(1) of this clause. This information may be submitted in any form desired. Optional Form WH-347 (Federal Stock Number 029-005-00014-1) is available for this purpose and may be purchased from the Superintendent of Documents, U.S. Government Printing Office, Washington, D.C. 20402. The prime Contractor is responsible for the submission of copies of payrolls by all subcontractors. (Approved by the Office of Management and Budget under OMB Control Number 1214-0149.)
 - (ii) Each payroll submitted shall be accompanied by a "Statement of Compliance," signed by the contractor or subcontractor or his or her agent who pays or supervises the payment of the persons employed under the contract and shall certify the following:
 - (A) That the payroll for the payroll period contains the information required to be maintained under paragraph (c)(1) of this clause and that such information is correct and complete;
 - (B) That each laborer or mechanic (including each helper, apprentice, and trainee) employed on the contract during the payroll period has been paid the full weekly wages earned, without rebate, either directly or indirectly, and that no deductions have been made either directly or indirectly from the full wages earned, other than permissible deductions as set forth in 29 CFR Part 3; and
 - (C) That each laborer or mechanic has been paid not less than the applicable wage rates and fringe benefits or cash equivalents for the classification of work performed, as specified in the applicable wage determination incorporated into the contract
 - (iii) The weekly submission of a properly executed certification set forth on the reverse side of Optional Form WH-347 shall satisfy the requirements for submission of the "Statement of Compliance" required by subparagraph (c)(2)(ii) of this clause.
 - (iv) The falsification of any of the above certifications may subject the Contractor or subcontractor to civil or criminal prosecution under Section 1001 of Title 18 and Section 3729 of Title 31 of the United States Code.
- (³) The Contractor or subcontractor shall make the records required under subparagraph (c)(1) available for inspection, copying, or transcription by authorized representatives of HUD or its designee, the Contracting Officer, or the Department of Labor and shall permit such representatives to interview employees during working hours on the job. If the Contractor or subcontractor fails to submit the required records or to make them available, HUD or its designee may, after written notice to the Contractor, take such action as may be necessary to cause the suspension of any further payment, advance, or guarantee of funds. Furthermore, failure to submit the required records upon request or to make such records available may be grounds for debarment action pursuant to 29 CFR 5.12.

(d) Apprentices. Apprentices will be permitted to work at less than the predetermined rate for the work they performed when they are employed pursuant to and individually registered in a bona fide apprenticeship program registered with the U.S. Department of Labor, Employment and Training Administration, Office of Apprenticeship Training, Employer and Labor Services (OATELS), or with a State Apprenticeship Agency recognized by OATELS, or if a person is employed in his or her first 90 days of probationary employment as an apprentice in such an apprenticeship program, who is not individually registered in the program, but who has been certified by OATELS or a State Apprenticeship Agency (where appropriate) to be eligible for probationary employment as an apprentice.

The allowable ratio of apprentices to journeymen on the job site in any craft classification shall not be greater than the ratio permitted to the Contractor as to the entire work force under the registered program. Any worker listed on a payroll at an apprentice wage rate, who is not registered or otherwise employed as stated in this paragraph, shall be paid not less than the applicable wage rate on the wage determination for the classification of work actually performed. In addition, any apprentice performing work on the job site in excess of the ratio permitted under the registered program shall be paid not less than the applicable wage rate on the wage determination for the work actually performed. Where a contractor is performing construction on a project in a locality other than that in which its program is registered, the ratios and wage rates (expressed in percentages of the journeyman's hourly rate) specified in the Contractor's or subcontractor's registered program shall be observed. Every apprentice must be paid at not less than the rate specified in the registered program for the apprentice's level of progress, expressed as a percentage of the journeyman hourly rate specified in the applicable wage determination. Apprentices shall be paid fringe benefits in accordance with the provisions of the apprenticeship program. If the apprenticeship program does not specify fringe benefits, apprentices must be paid the full amount of fringe benefits listed on the wage determination for the applicable classification. If the Administrator of the Wage and Hour Division determines that a different practice prevails for the applicable apprentice classification, fringes shall be paid in accordance with that determination. In the event OATELS, or a State Apprenticeship Agency recognized by OATELS, withdraws approval of an apprenticeship program, the Contractor will no longer be permitted to utilize apprentices at less than the applicable predetermined rate for the work performed until an acceptable program is approved.

(e) Trainees. Except as provided in 29 CFR 5.16, trainees will not be permitted to work at less than the predetermined rate for the work performed unless they are employed pursuant to and individually registered in a program which has received prior approval, evidenced by formal certification by the U.S. Department of Labor, Employment and Training Administration. The ratio of trainees to journeymen on the job site shall not be greater than permitted under the plan approved by the Employment and Training Administration. Every trainee must be paid at not less than the rate specified in the approved program for the trainee's level of progress, expressed as a percentage of the journeyman hourly rate specified in the applicable wage determination. Trainees shall be paid fringe benefits in accordance with the provisions of the trainee program. If the trainee program does not mention fringe benefits, trainees shall be paid the full amount of fringe benefits listed in the wage determination unless the Administrator of the Wage and Hour Division determines that there is an apprenticeship program associated with the corresponding journeyman wage rate in the wage determination which provides for less than full fringe benefits for apprentices. Any employee listed on the payroll at a trainee rate who is not registered and participating in a training plan approved by the Employment and Training Administration shall be paid not less than the applicable wage rate in the wage determination for the classification of work actually performed. In addition, any trainee performing work on the job site in excess of the ratio permitted under the registered program shall be paid not less than the applicable wage rate in the wage determination for the work actually performed. In the event the Employment and Training Administration withdraws approval of a training program, the Contractor will no longer be permitted to utilize trainees at less than the applicable predetermined rate for the work performed until an acceptable program is approved.

- (f) Equal Employment Opportunity. The utilization of apprentices, trainees, and journeymen under this clause shall be in conformity with the equal employment opportunity requirements of Executive Order 11246, as amended, and 29 CFR Part 30.
- (g) Compliance with Copeland Act Requirements. The Contractor shall comply with the requirements of 29 CFR Part 3, which are hereby incorporated by reference in this contract
- (h) Contract Termination; Debarment. A breach of the labor standards clauses in this contract may be grounds for termination of the contract and for debarment as a Contractor and a subcontractor as provided in 29 CFR 5.12.
- (i) Compliance with Davis-Bacon and related Act Requirements. All rulings and interpretations of the Davis-Bacon and related Acts contained in 29 CFR Parts 1, 3, and 5 are herein incorporated by reference in this contract
- (j) Disputes Concerning Labor Standards. Disputes arising out of the labor standards provisions of this clause shall not be subject to the general disputes clause of this contract. Such disputes shall be resolved in accordance with the procedures of the Department of Labor set forth in 29 CFR Parts 5, 6, and 7. Disputes within the meaning of this clause include disputes between the Contractor (or any of its subcontractors) and the PHA, HUD, the U.S. Department of Labor, or the employees or their representatives.
- (k) Certification of Eligibility.
 - (1)By entering into this contract, the Contractor certifies that neither it (nor he or she) nor any person or firm who has an interest in the Contractor's firm is a person or firm ineligible to be awarded contracts by the United States Government by virtue of section 3(a) of the Davis-Bacon Act or 29 CFR 5.12(a)(1).
 - (2)No part of this contract shall be subcontracted to any person or firm ineligible for award of a United States Government

contract by virtue of section 3(a) of the Davis-Bacon Act or 29 CFR 5.12(a)(1).

- (3) The penalty for making false statements is prescribed in the U. S. Criminal Code, 18 U.S.C. 1001.
- (1) Subcontracts. The Contractor or subcontractor shall insert in any subcontracts all the provisions contained in this clause, and such other clauses as HUD or its designee may by appropriate instructions require, and also a clause requiring the subcontractors to include these provisions in any lower tier subcontracts. The prime Contractor shall be responsible for the compliance by any subcontractor or lower tier subcontractor with all these provisions.
- (m) Non-Federal Prevailing Wage Rates. Any prevailing wage rate (including basic hourly rate and any fringe benefits), determined under State law to be prevailing, with respect to any employee in any trade or position employed under the contract, is inapplicable to the contract and shall not be enforced against the Contractor or any subcontractor, with respect to employees engaged under the contract whenever such non-Federal prevailing wage rate exceeds:
 - (i) the applicable wage rate determined by the Secretary of Labor pursuant to the Davis-Bacon Act (40 U.S.C. 3141 et seq.) to be prevailing in the locality with respect to such trade;
 - (ii) an applicable apprentice wage rate based thereon specified in an apprenticeship program registered with the U.S. Department of Labor (DOL) or a DOL-recognized State Apprenticeship Agency; or
 - (iii) an applicable trainee wage rate based thereon specified in a DOL-certified trainee program.

Public reporting burden for this collection of information is estimated to average 1 hour. This includes the time for collecting, reviewing, and reporting the data. The information requested is required to obtain a benefit. This form includes those clauses required by OMB's common rule on grantee procurement, implemented at HUD in 2 CFR 200, and those requirements set forth in Section 3 of the Housing and Urban Development Act of 1968 and its amendment by the Housing and Community Development Act of 1992, implemented by HUD at 24 CFR Part 7575. The form is required for construction contracts awarded by Public Housing Agencies (PHAs). The form is used by Housing Authorities in so licitations to provide necessary contract clauses. If the form were not used, PHAs would be unable to enforce their contracts.. There are no assurances of confidentiality. HUD may not conduct or sponsor, and an applicant is not required to respond to a collection of information unless it displays a currently valid OMB control number.

"General Decision Number: WI20240035 01/19/2024

Superseded General Decision Number: WI20230035

State: Wisconsin

Construction Type: Residential

Counties: Columbia, Dane and Iowa Counties in Wisconsin.

RESIDENTIAL CONSTRUCTION PROJECTS (consisting of single family homes and apartments up to and including 4 stories).

Note: Contracts subject to the Davis-Bacon Act are generally required to pay at least the applicable minimum wage rate required under Executive Order 14026 or Executive Order 13658. Please note that these Executive Orders apply to covered contracts entered into by the federal government that are subject to the Davis-Bacon Act itself, but do not apply to contracts subject only to the Davis-Bacon Related Acts, including those set forth at 29 CFR 5.1(a)(1).

| <pre>If the contract is entered into on or after January 30, 2022, or the contract is renewed or extended (e.g., an option is exercised) on or after January 30, 2022:</pre> | Executive Order 14026 generally applies to the contract. The contractor must pay all covered workers at least \$17.20 per hour (or the applicable wage rate listed on this wage determination, if it is higher) for all hours spent performing on the |
|--|---|
| If the contract was awarded on or between January 1, 2015 and January 29, 2022, and the contract is not renewed or extended on or after January 30, 2022: | |

The applicable Executive Order minimum wage rate will be adjusted annually. If this contract is covered by one of the Executive Orders and a classification considered necessary for performance of work on the contract does not appear on this wage determination, the contractor must still submit a conformance request.

Additional information on contractor requirements and worker protections under the Executive Orders is available at http://www.dol.gov/whd/govcontracts.

| Modification Number 0 1 | Publication Date 01/05/2024 01/19/2024 | | | | | |
|--|--|---------|--|--|--|--|
| ELEC0159-006 05/30/2021 | | | | | | |
| | Rates | Fringes | | | | |
| ELECTRICIAN | - | 18.29 | | | | |
| ENGI0139-006 05/31/2023 | | | | | | |
| | Rates | Fringes | | | | |
| OPERATOR: Power Equipment Backhoe/Excavator 130,000 | | | | | | |
| lbs. and over Backhoe/Excavator | \$ 42.92 | 25.00 | | | | |
| | \$ 42.17 | 25.00 | | | | |
| | s\$ 42.92 0 h.p.; | 25.00 | | | | |
| | r\$ 41.87 | 25.00 | | | | |
| LABO0464-009 06/01/2023 | | | | | | |
| | Rates | Fringes | | | | |
| LABORER: Mason Tender | - Brick\$ 20.64 | 15.60 | | | | |
| PLUM0075-010 06/01/20 | 15 | | | | | |
| | Rates | Fringes | | | | |
| PLUMBER | • | 20.12 | | | | |
| ROOF0065-001 06/01/20 | | | | | | |

ROOF0065-001 06/01/2023

| | Rates | Fringes | | | |
|--|----------|---------|--|--|--|
| ROOFER | • | 25.05 | | | |
| SHEE0018-020 05/28/2023 | | | | | |
| COLUMBIA & DANE COUNTIES | | | | | |
| | Rates | Fringes | | | |
| SHEET METAL WORKER (Including HVAC Duct Installation) | \$ 36.00 | 23.59 | | | |
| * SHEE0018-033 06/01/2023 | | | | | |
| IOWA COUNTY | | | | | |
| | Rates | Fringes | | | |
| SHEET METAL WORKER (Including HVAC Duct Installation) | | | | | |
| SUWI2012-019 04/04/2012 | | | | | |
| | Rates | Fringes | | | |
| CARPENTER | \$ 21.99 | 4.44 | | | |
| CEMENT MASON/CONCRETE FINISHER | \$ 24.37 | 7.29 | | | |
| LABORER: Common or General | \$ 21.67 | 4.10 | | | |
| OPERATOR: Bobcat/Skid Steer/Skid Loader | \$ 24.95 | 9.05 | | | |
| OPERATOR: Loader | | 9.58 | | | |
| WELDERS - Receive rate prescribed for craft performing operation to which welding is incidental. | | | | | |

Note: Executive Order (EO) 13706, Establishing Paid Sick Leave for Federal Contractors applies to all contracts subject to the Davis-Bacon Act for which the contract is awarded (and any solicitation was issued) on or after January 1, 2017. If this contract is covered by the EO, the contractor must provide employees with 1 hour of paid sick leave for every 30 hours they work, up to 56 hours of paid sick leave each year. Employees must be permitted to use paid sick leave for their own illness, injury or other health-related needs, including preventive care; to assist a family member (or person who is like family to the employee) who is ill, injured, or has other health-related needs, including preventive care; or for reasons resulting from, or to assist a family member (or person who is like family to the employee) who is a victim of, domestic violence, sexual assault, or stalking. Additional information on contractor requirements and worker protections under the EO is available at

https://www.dol.gov/agencies/whd/government-contracts.

Unlisted classifications needed for work not included within the scope of the classifications listed may be added after award only as provided in the labor standards contract clauses (29CFR 5.5 (a) (1) (iii)).

The body of each wage determination lists the classification and wage rates that have been found to be prevailing for the cited type(s) of construction in the area covered by the wage determination. The classifications are listed in alphabetical order of ""identifiers"" that indicate whether the particular rate is a union rate (current union negotiated rate for local), a survey rate (weighted average rate) or a union average rate (weighted union average rate).

Union Rate Identifiers

A four letter classification abbreviation identifier enclosed in dotted lines beginning with characters other than ""SU"" or ""UAVG"" denotes that the union classification and rate were prevailing for that classification in the survey. Example: PLUM0198-005 07/01/2014. PLUM is an abbreviation identifier of the union which prevailed in the survey for this classification, which in this example would be Plumbers. 0198 indicates the local union number or district council number where applicable, i.e., Plumbers Local 0198. The next number, 005 in the example, is an internal number used in processing the wage determination. 07/01/2014 is the effective date of the most current negotiated rate, which in this example is July 1, 2014.

Union prevailing wage rates are updated to reflect all rate changes in the collective bargaining agreement (CBA) governing this classification and rate.

Survey Rate Identifiers

Classifications listed under the ""SU"" identifier indicate that no one rate prevailed for this classification in the survey and the published rate is derived by computing a weighted average rate based on all the rates reported in the survey for that classification. As this weighted average rate includes all rates reported in the survey, it may include both union and non-union rates. Example: SULA2012-007 5/13/2014. SU indicates the rates are survey rates based on a weighted average calculation of rates and are not majority rates. LA indicates the State of Louisiana. 2012 is the year of survey on which these classifications and rates are based. The next number, 007 in the example, is an internal number used in producing the wage determination. 5/13/2014 indicates the survey completion date for the classifications and rates under that identifier.

Survey wage rates are not updated and remain in effect until a new survey is conducted.

Union Average Rate Identifiers

Classification(s) listed under the UAVG identifier indicate that no single majority rate prevailed for those classifications; however, 100% of the data reported for the classifications was union data. EXAMPLE: UAVG-OH-0010 08/29/2014. UAVG indicates that the rate is a weighted union average rate. OH indicates the state. The next number, 0010 in the example, is an internal number used in producing the wage determination. 08/29/2014 indicates the survey completion date for the classifications and rates under that identifier.

A UAVG rate will be updated once a year, usually in January of each year, to reflect a weighted average of the current negotiated/CBA rate of the union locals from which the rate is based.

WAGE DETERMINATION APPEALS PROCESS

1.) Has there been an initial decision in the matter? This can be:

- * an existing published wage determination
- * a survey underlying a wage determination
- * a Wage and Hour Division letter setting forth a position on

a wage determination matter

* a conformance (additional classification and rate) ruling

On survey related matters, initial contact, including requests for summaries of surveys, should be with the Wage and Hour National Office because National Office has responsibility for the Davis-Bacon survey program. If the response from this initial contact is not satisfactory, then the process described in 2.) and 3.) should be followed.

With regard to any other matter not yet ripe for the formal process described here, initial contact should be with the Branch of Construction Wage Determinations. Write to:

> Branch of Construction Wage Determinations Wage and Hour Division U.S. Department of Labor 200 Constitution Avenue, N.W. Washington, DC 20210

2.) If the answer to the question in 1.) is yes, then an interested party (those affected by the action) can request review and reconsideration from the Wage and Hour Administrator (See 29 CFR Part 1.8 and 29 CFR Part 7). Write to:

Wage and Hour Administrator U.S. Department of Labor 200 Constitution Avenue, N.W. Washington, DC 20210

The request should be accompanied by a full statement of the interested party's position and by any information (wage payment data, project description, area practice material, etc.) that the requestor considers relevant to the issue.

3.) If the decision of the Administrator is not favorable, an interested party may appeal directly to the Administrative Review Board (formerly the Wage Appeals Board). Write to:

Administrative Review Board U.S. Department of Labor 200 Constitution Avenue, N.W. Washington, DC 20210

4.) All decisions by the Administrative Review Board are final.

END OF GENERAL DECISION"

CDA - INSTRUCTIONS FOR CONTRACTOR

DO NOT ATTACH TO CONTRACT

Your contract MUST include the following information, or it will not be signed by CDA.

Check one box at top of Page 1 for the type of business entity. Sections 3 & 4 will be completed by the CDA and should be complete before you sign. Put a name in Sec. 7.A. – person responsible for day-to day administration of the contract. Affirmative Action: Check the appropriate box in Sec. 13.B., Article IV and complete the appropriate online form for the box you have checked: All contractors: Access the online forms for Affirmative Action compliance at this link: www.cityofmadison.com/civilrights/contract-compliance/vendors-suppliers/forms. If you do not already have an approved, current Affirmative Action Plan on file with the City of Madison, read the "Instructions for Completing City of Madison Affirmative Action Plan" at the above link. This will direct you to register for an account. If you already have an account you may click on the link for "Affirmative Action Plan for Vendors and Suppliers" to proceed. If you have never filed a plan or request for exemption, you must create an account in our online system. If you are exempt under Article IV, Sections C or D you will still need to create an account and go through some steps to confirm your exemption. Register for an account here: https://elam.cityofmadison.com/citizenaccess. Affirmative Action Questions? Contact Dept. of Civil Rights, Contract Compliance: (608) 266-4910. Complete Sec. 15 – Official Notices. This is the name/job title/address of the person at your organization to receive legal notices under the contract. Signature line. A person with authority to bind the organization should sign, date, and print name and job title where shown on the signature page. Contractor signs first, City signs last. Print, sign and return three (3) complete, signed hard copies to the address for the CDA in Sec. 15 (Notices) unless otherwise instructed. Under some circumstances, CDA will accept a scanned PDF signature. Make sure all exhibits/attachments are labeled and attached after the signature page, unless _ otherwise instructed. Double-sided is OK, but all attachments should begin on a new page. City will sign last, and will send you one hard copy with original signatures unless otherwise agreed. Enclose CERTIFICATE OF INSURANCE (C.O.I.) showing proof of insurance required by Sec. 27. Insurance Instructions: Certificate Holder: City of Madison Community Development Authority Attn: Risk Manager 210 Martin Luther King Jr. Blvd. Room 406 Madison, WI 53703

Proof of all insurance required in the contract must be shown on the certificate.

Send C.O.I. with your signed contract or email a scanned copy to City Risk Manager Eric Veum at: <u>eveum@cityofmadison.com</u>. Call Eric Veum at (608) 266-5965 with insurance questions.

Failure to complete these steps will result in contract not being signed.

SMALL CONSTRUCTION/DEVELOPMENT CONTRACT

Community Development Authority of the City of Madison

(Small construction/development between \$2,000 and \$250,000)

1. PARTIES.

This is a Contract between the Community Development Authority of the City of Madison, a Wisconsin housing and community development authority authorized by Wis. Stat. sec. 66.1335, hereafter referred to as "CDA" and ______ hereafter referred to as "Contractor."

The Contractor is a:

| Corporation |
|----------------------------|
| Limited Liability Company |
| General Partnership |
| LLP |
| Sole Proprietor |
| Unincorporated Association |
| Other: |

2. PURPOSE.

The purpose of this Contract is as set forth in Section 3.

3. SCOPE OF WORK AND SCHEDULE OF PAYMENTS.

Contractor will perform the following work and be paid according to the following schedule(s) or attachment(s):

Attachment A: General Contract Conditions for Small Construction/Development Contracts (HUD 5370-EZ)

Attachment B: Davis Bacon Wage Determination

Attachment C: Scope of Work / Price Quote

Order of Precedence: In the event of a conflict in terms between Attachments B, and C and this Contract, this Contract shall control. In the event of a conflict between Attachment A and the other attachments or this Contract, Attachment A shall control.

Notice: Additional Mandatory Federal Regulations: In addition to those terms contained in Attachment A, this Contract incorporates by reference all applicable mandatory contract clauses required by Federal statutes, executive orders, and their implementing regulations, as provided in 24 CFR 85.36(i).

4. TERM AND EFFECTIVE DATE.

This Contract shall become effective upon execution by CDA, unless another effective date is specified in the Attachment(s) incorporated in Section 3, however, in no case shall work commence before execution by CDA. The term of this Contract shall be from the date of the final signature by CDA to one year from the date of the final signature by CDA.

5. ENTIRE AGREEMENT.

This Small Construction/Development Contract, including any and all attachments, exhibits and other documents referenced in Section 3 (hereafter, "Agreement" or "Contract") is the entire Agreement of the parties and supersedes any and all oral contracts and negotiations between the parties.

6. ASSIGNABILITY/SUBCONTRACTING.

Contractor shall not assign or subcontract any interest or obligation under this Contract without CDA's prior written approval, which is deemed given for any subcontractor listed by name in Attachment C. Except for approved subcontractors, all of the services required hereunder will be performed by Contractor and employees of Contractor.

7. DESIGNATED REPRESENTATIVE.

- A. Contractor designates ______as the Contract Agent with primary responsibility for the performance of this Contract. In case this Contract Agent is replaced by another for any reason, the Contractor will designate another Contract Agent within seven (7) calendar days of the time the first terminates his or her employment or responsibility using the procedure set forth in Section 15, Notices.
- B. In the event of the death, disability, removal or resignation of the person designated above as the Contract Agent, CDA may accept another person as the Contract Agent or may terminate this Agreement under Section 25, at its option.

8. PROSECUTION AND PROGRESS.

A. Work performed under this Agreement shall commence upon written order from CDA to the Contractor, which order will constitute authorization to proceed; unless another date for commencement is specified elsewhere in this Contract including documents attached in Section 3.

- B. Prompt completion, delay. Work by the Contractor shall proceed continuously and expeditiously through completion of each phase of work and Contractor shall complete the work within the time for completion specified in the attachment(s) listed in Section 3, including any agreed modifications, changes or amendments to the schedule. The Contractor's services are completed when CDA notifies the Contractor in writing that the work is complete and acceptable. The time for completion shall not be extended because of any delay attributable to the Contractor, but it may be extended by CDA in the event of a delay attributable to CDA, or if the delay arises from unforeseeable causes beyond the control and without the fault or negligence of the Contractor, such as war, insurrection, natural disaster, or other unexpected event. If so, Contractor shall notify CDA of the reason for delay as soon as possible, but no later than ten (10) days after such an event and the parties shall follow the procedure in Attachment A (HUD Form 5370-EZ) section 4(b). Such notice shall include any justification for an extension of time and shall identify the amount of time claimed to be necessary to complete the work. CDA will evaluate the request as required by Attachment A (HUD Form 5370-EZ) section 4(b)
- C. Progress reports documenting the extent of completed work shall be prepared by the Contractor and submitted to CDA with each invoice under Section 24 of this Agreement, and at such other times as CDA may specify, unless another procedure is specified in Section 3. The Contractor shall notify CDA in writing when the Contractor has determined that the work under this Contract have been completed. When CDA determines that the work is complete and acceptable, CDA will provide written notification to the Contractor, acknowledging formal acceptance of the completed work.

9. AMENDMENT.

This Contract shall be binding on the parties hereto, their respective heirs, devisees, and successors, and cannot be varied or waived by any oral representations or promise of any agent or other person of the parties hereto. Any change in any provision of this Contract may only be made by a written amendment, signed by the duly authorized agent or agents who executed this Contract, except for Contract Modifications made according to the procedure in Attachment A, section 7, and Changes made according to the procedures in Attachment A, section 8.

10. EXTRA SERVICES.

CDA my require the Contractor to perform extra services or decreased services, according to the procedure set forth in Section 24. Extra services or decreased services means services which are not different in kind or nature from the services called for in the Scope of Services, Section 3, but which may increase or decrease the quantity and kind of labor or materials or expense of performing the services. Extra services may not increase the total Contract price, as set forth in Section 23, unless the Contract is amended, modified or changed as provided in Section 9 above.

11. NO WAIVER.

No failure to exercise, and no delay in exercising, any right, power or remedy hereunder on the part of CDA or Contractor shall operate as a waiver thereof, nor shall any single or partial exercise of any right, power or remedy preclude any other or further exercise thereof or the exercise of any other right, power or remedy. No express waiver shall affect any event of default other than the event or default specified in such waiver, and any such waiver, to be effective, must be in writing and shall be operative only for the time and to the extent expressly provided by CDA or Contractor therein. A waiver of any covenant, term or condition herein shall not be construed as a waiver of any subsequent breach of the same covenant, term or condition.

12. NON-DISCRIMINATION.

In the performance of work under this Contract, the Contractor agrees not to discriminate against any employee or applicant for employment because of race, religion, marital status, age, color, sex, handicap, national origin or ancestry, income level or source of income, arrest record or conviction record, less than honorable discharge, physical appearance, sexual orientation, gender identity, political beliefs or student status. Contractor further agrees not to discriminate against and subcontractor or person who offers to subcontract on this Contract because of race, religion, color, age, disability, sex, sexual orientation, gender identity or national origin.

13. AFFIRMATIVE ACTION. CDA has adopted the Affirmative Action requirements of the City of Madison, found in section 39.02 of the Madison General Ordinances.

A. The following language applies to all contractors employing fifteen (15) or more employees (MGO 39.02(9)(c):

The Contractor agrees that, within thirty (30) days after the effective date of this Contract, Contractor will provide to the City of Madison Department of Civil Rights (the "Department"), certain workforce utilization statistics, using a form provided by the Department.

If the Contract is still in effect, or if CDA enters into a new contract with the Contractor, within one year after the date on which the form was required to be provided, the Contractor will provide updated workforce information using a second form, also to be furnished by the Department. The second form will be submitted to the Department no later than one year after the date on which the first form was required to be provided. The Contractor further agrees that, for at least twelve (12) months after the effective date of this Contract, it will notify the Department of each of its job openings at facilities in Dane County for which applicants not already employees of the Contractor are to be considered. The notice will include a job description, classification, qualifications, and application procedures and deadlines, and shall be provided to the Department to notify candidates and make a timely referral. The Contractor agrees to interview and consider candidates

referred by the Department, or an organization designated by the Department, if the candidate meets the minimum qualification standards established by the Contractor, and if the referral is timely. A referral is timely if it is received by the Contractor on or before the date stated in the notice.

The Department will determine if a contractor is exempt from Sec. 13. A., at the time the Request for Exemption in 13.B. is made.

B. Articles of Agreement, Request for Exemption, and Release of Payment: The "ARTICLES OF AGREEMENT" beginning on the following page, apply to all contractors, unless determined to be exempt under the following table and procedures:

| NUMBER OF EMPLOYEES | LESS THAN \$50,000 Aggregate Annual Business | \$50,000 OR MORE Aggregate Annual Business With CDA or the Citut |
|---------------------|---|--|
| 14 or less | With CDA or the City* Exempt** | With CDA or the City* Exempt** |
| 15 or fewer | Exempt** | Not Exempt |

*As determined by the Finance Director

**As determined by the Department of Civil Rights

- (1) <u>Exempt Status</u>: In this section, "Exempt" means the Contractor is exempt from the Articles of Agreement in section 13.B.(5) of this Contract and from filing an Affirmative Action plan as required by Section IV of the Articles of Agreement. The Department of Civil Rights ("Department") makes the final determination as to whether a contractor is exempt. If the Contractor is not exempt, sec. 13.B.(5) shall apply and Contractor shall select option A. or B. under Article IV therein and file an Affirmative Action Plan.
- (2) <u>Request for Exemption Fewer Than 15 Employees</u>: (MGO 39.02(9)(a)2.) Contractors who believe they are exempt based on number of employees shall submit a Request for Exemption on a form provided by the Department within thirty (30) days of the effective date of this Contract.
- (3) <u>Exemption Annual Aggregate Business</u>: (MGO 39.02(9)(a)c.): The Department will determine, at the time this Contract is presented for signature, if the Contractor is exempt because it will have less than \$50,000 in annual aggregate business with the CDA or the City in the calendar year. CONTRACTORS WITH 15 OR MORE EMPLOYEES WILL LOSE THIS EXEMPTION AND BECOME SUBJECT TO SEC. 13.B.(5) UPON REACHING \$50,000 OR MORE ANNUAL AGGREGATE BUSINESS WITH THE CDA OR THE CITY WITHIN THE CALENDAR YEAR.
- (4) <u>Release of Payment</u>: (MGO 39.02(9)(e)1.b.) All non-exempt contractors must have an approved Affirmative Action plan meeting the requirements of Article IV below on file with the Department within thirty (30) days of the effective date of this Contract and prior to release of payment. Contractors that are exempt based on number of employees agree to file a Request for Exemption with the Department within thirty (30) days of the effective date and prior to release of payment by the City.

ARTICLES OF AGREEMENT

ARTICLE I

The Contractor shall take affirmative action in accordance with the provisions of this Contract to insure that applicants are employed, and that employees are treated during employment without regard to race, religion, color, age, marital status, disability, sex, sexual orientation, gender identity or national origin and that the employer shall provide harassment-free work environment for the realization of the potential of each employee. Such action shall include, but not be limited to, the following: employment, upgrading, demotion or transfer, recruitment or recruitment advertising, layoff or termination, rates of pay or other forms of compensation and selection for training including apprenticeship insofar as it is within the control of the Contractor. The Contractor agrees to post in conspicuous places available to employees and applicants notices to be provided by the City setting out the provisions of the nondiscrimination clauses in this Contract.

ARTICLE II

The Contractor shall in all solicitations or advertisements for employees placed by or on behalf of the Contractors state that all qualified or qualifiable applicants will be employed without regard to race, religion, color, age, marital status, disability, sex, sexual orientation, gender identity or national origin.

ARTICLE III

The Contractor shall send to each labor union or representative of workers with which it has a collective bargaining Agreement or other Contract or understanding a notice to be provided by the City advising the labor union or workers representative of the Contractor's equal employment opportunity and affirmative action commitments. Such notices shall be posted in conspicuous places available to employees and applicants for employment.

ARTICLE IV

The Contractor agrees that it will comply with all provisions of the Affirmative Action Ordinance of the City of Madison (MGO 39.02) including the Contract compliance requirements. The Contractor warrants and certifies that one of the following paragraphs is true (check one):

- A. Contractor has prepared and has on file an affirmative action plan that meets the format requirements of Federal Revised Order No, 4, 41 CFR part 60-2, as established by 43 FR 51400 November 3, 1978, including appendices required by City of Madison ordinances or it has prepared and has on file a model affirmative action plan approved by the Madison Common Council.
- B. Within thirty (30) days after the effective date of this Contract, Contractor will complete an affirmative action plan that meets the format requirements of Federal Revised Order No. 4, 41 CFR Part 60-2, as established by 43 FR 51400, November 3, 1978, including appendices required by City of Madison ordinance or within thirty (30) days after the effective date of this Contract, it will complete a model affirmative action plan approved by the Madison Common Council.
- C. Contractor believes it is exempt from filing an affirmative action plan because it has fewer than fifteen (15) employees and has filed, or will file within thirty (30) days after the effective date of this Contract, a form required by the City to confirm exempt status based on number of employees. If the City determines that Contractor is not exempt, the Articles of Agreement will apply.
- D. Contractor believes it is exempt from filing an affirmative action plan because its annual aggregate business with the City for the calendar year in which the contract takes effect is less than twenty-five thousand dollars (\$25,000), or for another reason listed in MGO 39.02(9)(a)2. If the City determines that Contractor is not exempt, the Articles of Agreement will apply.

ARTICLE V

(This Article applies only to public works contracts.)

The Contractor agrees that it will comply with all provisions of the Affirmative Action Ordinance of the City of Madison, including the Contract compliance requirements. The Contractor agrees to submit the model affirmative action plan for public works Contractors in a form approved by the Director of Affirmative Action.

ARTICLE VI

The Contractor will maintain records as required by Section **39.02**(9)(f) of the Madison General Ordinances and will provide the City's Department of Affirmative Action with access to such records and to persons who have relevant and necessary information, as provided in Section **39.02**(9)(f). The City agrees to keep all such records confidential, except to the extent that public inspection is required by law.

<u>ARTICLE VII</u>

In the event of the Contractor's or subcontractor's failure to comply with the Equal Employment Opportunity and Affirmative Action provisions of this Contract or Sections 39.03 and **39.02** of the Madison General Ordinances, it is agreed that the City at its option may do any or all of the following:

- A. Cancel, terminate or suspend this Contract in whole or in part.
- B. Declare the Contractor ineligible for further City contracts until the Affirmative Action requirements are met.
- C. Recover on behalf of the City from the prime Contractor 0.5 percent of the Contract award price for each week that such party fails or refuses to comply, in the nature of liquidated damages, but not to exceed a total of five percent (5%) of the Contract price, or ten thousand dollars (\$10,000), whichever is less. Under public works contracts, if a subcontractor is in noncompliance, the City may recover liquidated damages from the prime Contractor in the manner described above. The preceding sentence shall not be construed to prohibit a prime Contractor from recovering the amount of such damage from the noncomplying

subcontractor.

ARTICLE VIII

(This Article applies only to public works contracts.)

The Contractor shall include the above provisions of this Contract in every subcontract so that such provisions will be binding upon each subcontractor. The Contractor shall take such action with respect to any subcontractor as necessary to enforce such provisions, including sanctions provided for noncompliance.

ARTICLE IX

The Contractor shall allow the maximum feasible opportunity to small business enterprises to compete for any subcontracts entered into pursuant to this Contract. (In federally funded contracts the terms "DBE, MBE, and WBE" shall be substituted for the term "small business" in this Article.)

14. SEVERABILITY.

It is mutually agreed that in any case any provision of this Contract is determined by any court of law to be unconstitutional, illegal or unenforceable, it is the intention of the parties that all other provisions of this Contract remain in full force and effect.

15. NOTICES.

All notices to be given under the terms of this Contract shall be in writing and signed by the person serving the notice and shall be sent registered or certified mail, return receipt requested, postage prepaid, or hand delivered to the address of the parties listed below:

FOR CDA:

Robert Bryce Gruner, Contracting Officer, CDA

215 Martin Luther King, Jr. Blvd. Suite 161

Madison, WI 53703-3347

FOR THE CONTRACTOR:

16. STATUS OF CONTRACTOR/INDEPENDENT/TAX FILING.

It is agreed that Contractor is an independent Contractor and not an employee of CDA or the City of Madison, and that any persons who the Contractor utilizes and provides for services under this Contract are not employees of the CDA or the City of Madison.

Contractor shall provide its taxpayer identification number to the Finance Director, 210 Martin Luther King, Jr. Blvd, Room 406, Madison, WI 53703, prior to payment. The Contractor is informed that as in independent Contractor, s/he may have a responsibility to make estimated tax returns, file tax returns, and pay income taxes and make social security payments on the amounts received under this Contract and that no amounts will be withheld from payments made to this Contractor for these purposes and that payment of taxes and making social security payments are solely the responsibility and obligation of the Contractor. The Contractor is further informed that s/he may be subject to civil and/or criminal penalties if s/he fails to properly report income and pay taxes and social security taxes on the amount received under this Contract.

17. GOODWILL.

Any and all goodwill arising out of this Contract inures solely to the benefit of CDA; Contractor waives all claims to benefit of such goodwill.

18. THIRD PARTY RIGHTS.

This Contract is intended to be solely between the parties hereto. No part of this Contract shall be construed to add, supplement, amend, abridge or repeal existing rights, benefits or privileges of any third party or parties, including but not limited to employees of either of the parties.

19. AUDIT AND RETAINING OF DOCUMENTS.

The Contractor agrees to provide all reports requested by CDA including, but not limited to, financial statements and reports, reports and accounting of services rendered, and any other reports or documents requested. Financial and service reports shall be provided according to a schedule (when applicable) to be included in this Contract. Any other reports or documents shall be provided within five (5) working days after the Contractor receives CDA's written requests, unless the parties agree in writing on a longer period. Payroll records and any other documents relating to the performance of services under the terms of this Contract shall be retained by the Contractor for a period of three (3) years after completion of all work under this Contract, in order to be available for audit by CDA or its designee.

20. CHOICE OF LAW AND FORUM SELECTION.

This Contract shall be governed by and construed, interpreted and enforced in accordance with the laws of the State of Wisconsin. The parties agree, for any claim or suit or other dispute relating to this Contract that cannot be mutually resolved, the venue shall be a court of competent jurisdiction within the State of Wisconsin and the parties agree to submit themselves to the jurisdiction of said court, to the exclusion of any other judicial district that may have jurisdiction over such a dispute according to any law.

21. COMPLIANCE WITH APPLICABLE LAWS.

The Contractor shall become familiar with, and shall at all times comply with and observe all federal, state, and local laws, ordinances, and regulations which in any manner affect the services or conduct of the Contractor and its agents and employees.

22. CONFLICT OF INTEREST.

- A. The Contractor warrants that it and its agents and employees have no public or private interest, and will no acquire directly or indirectly any such interest, which would conflict in any manner with the performance of the services under this Agreement.
- B. The Contractor shall not employ or Contract with any person currently employed by CDA for any services included under the provisions of this Agreement.

23. COMPENSATION.

It is expressly understood and agreed that in no event will the total compensation for services under this Contract exceed the amounts set forth in Attachment C, Pricing Quote

24. BASIS FOR PAYMENT.

- A. GENERAL
 - 1) CDA will pay the Contractor for the completed and accepted services rendered under this Contract on the basis and at the Contract price set forth in Section 23 of this Contract. CDA will pay the Contractor for completed and approved "extra services", if any, if such "extra services" are authorized according to the procedure established in this section. The rate of payment for "extra services" shall be the rate established in this Contract. Such payment shall be full compensation for services rendered and for all labor, material, supplies, equipment and incidentals necessary to complete the services.
 - 2) The Contractor shall submit invoices, on the form or format approved by CDA, specified in the Scope of Services, Section 3 of this Contract. CDA will pay the Contractor in accordance with the schedule set forth in the Scope of Services. The final invoice shall be submitted to CDA within three months of completion of services under this Agreement.
 - 3) Should this Agreement contain more than one service, a separate invoice and a separate final statement shall be submitted for each individual service.
 - 4) Payment shall not be construed as CDA acceptance of unsatisfactory or defective services or improper materials.
 - 5) Final payment of any balance due the Contractor will be made upon acceptance by CDA of the services and upon receipt by CDA of documents required to be returned or to be furnished by the Contractor under this Agreement.
 - 6) CDA has the equitable right to set off against any sum due and payable to the Contractor under this Agreement any amount CDA determines the Contractor owes CDA, whether arising under this Contract or any other Contract.
 - Compensation in excess of the total Contract price will not be allowed unless authorized by under Section 9, AMENDMENT.
 - 8) CDA will not compensate for unsatisfactory performance by the Contractor.
 - B. SERVICE ORDERS, EXTRA SERVICE, OR DECREASED SERVICE.
 - Requests for extra services or decreased services, rates of pay or performance time are subject to written approval of CDA and may require a formal contract amendment. The Contractor shall not receive additional compensation or time unless the extra compensation is authorized by CDA in writing.

25. DEFAULT/TERMINATION.

A. <u>Default</u>. In the event the Contractor shall default in any of the covenants, agreements, commitments, or conditions herein contained, and any such default shall continue un-remedied for a period of ten (10) days written notice thereof to Contractor, the CDA may, at its option and in addition to all other rights and remedies which it may have at law or in equity against Contractor, including expressly the specific enforcement hereof, forthwith have the cumulative right to immediately terminate this Contract and all rights of Contractor under this Contract. Notwithstanding the foregoing,

the procedures in Attachment A (HUD 5370-EZ) section 4 shall apply to Contractor's refusal or failure to prosecute the work with diligence or failure to complete the work within the time required, as set forth in Attachment A section 4.

B. Termination for Convenience. Notwithstanding paragraph A., above, the CDA may in its sole discretion and without any reason terminate this Agreement at any time, consistent with Attachment A (HUD 5370-EZ) section 5, by furnishing the Contractor with not less than ten (10) days' written notice of termination. In the event of termination under this subsection, the CDA will follow the procedures set forth in Attachment A (HUD 5370-EZ) section 5(b)-(d).

26. INDEMNIFICATION.

The Contractor shall be liable to and hereby agrees to indemnify, defend and hold harmless the Community Development Authority of the City of Madison and the City of Madison, and their officers, officials, agents, and employees (the "Indemnified Parties") against all loss or expense (including liability costs and attorney's fees) by reason of any claim or suit, or of liability imposed by law upon Indemnified Parties for damages because of bodily injury, including death at any time resulting therefrom, sustained by any person or persons or on account of damages to property including loss of use thereof, arising from, in connection with, caused by or resulting from the Contractor's and/or Subcontractor's acts or omissions in the performance of this Agreement, whether caused by or contributed to by the negligence of the Indemnified Parties.

27. INSURANCE.

The following insurance is required by CDA and HUD policies, and include the insurance requirements in Attachment A (HUD Form 5370-EZ) section 6. The Contractor will insure, and will require each subcontractor to insure, as indicated, against the following risks to the extent stated below. The Contractor shall not commence work under this Contract, nor shall the Contractor allow any Subcontractor to commence work on its Subcontract, until the insurance required below has been obtained and corresponding certificate(s) of insurance have been approved by the City of Madison Risk Manager.

Commercial General Liability

The Contractor shall procure and maintain during the life of this Contract, Commercial General Liability insurance including, but not limited to bodily injury, property damage, personal injury, and products and completed operations (unless determined to be inapplicable by the Risk Manager) in an amount not less than \$1,000,000 per occurrence. This policy shall also provide contractual liability in the same amount. Contractor's coverage shall be primary and list the CDA and the City of Madison and their officers, officials, agents, and employees as additional insureds. If the Contractor has a "claims-made" policy, then the following additional requirements apply: the policy must provide for a "retroactive date" which must be on or before the execution date of the Contract, and the extended reporting period may not be less than five years following the completion date of the above criteria, including the additional insured requirement, and applying on a primary basis.

Builder's Risk.

When required by section 6(b) of Attachment A (HUD form 5370-EZ), Contractor shall procure and maintain Builder's Risk insurance meeting all applicable requirements of that section.

Automobile Liability

The Contractor shall procure and maintain during the life of this Contract Business Automobile Liability insurance covering owned, non-owned and hire automobiles with limits of not less than \$1,000,000 combined single limit per accident. Contractor shall require all subcontractors under this Contract (if any) to procure and maintain insurance covering each subcontractor and meeting the above criteria.

Worker's Compensation

The Contractor shall procure and maintain during the life of this Contract statutory Worker's Compensation insurance as required by the State of Wisconsin. The Contractor shall also carry Employers Liability limits of at least \$100,000 Each Accident, \$100,000 Disease- Each Employee, and \$500,000 Disease- Policy Limit. Contractor shall require all subcontractors under this Contract (if any) to procure and maintain such insurance, covering each subcontractor.

Professional Liability (Only for Professional Services)

If the work to be performed under this Contract includes professional services (such as architect, engineer, or other profession for which a license is required), then the Contractor shall procure and maintain professional liability insurance with coverage of not less than \$1,000,000. If such policy is a "claims made" policy, all renewals thereof during the life of the Contract shall include "prior acts coverage" covering at all times all claims made with respect to Contractor's work performed under the Contract. This Professional Liability coverage must be kept in force for a period of six (6) years after the services have been accepted by CDA.

Acceptability of Insurers. The above-required insurance is to be placed with insurers who have an A.M. Best rating of no less than A- (A minus) and a Financial Category rating of no less than VII. In addition, all such insurance shall be carried with companies admitted to do business in the State of Wisconsin."

Proof of Insurance, Approval. The Contractor shall provide certificate(s) of insurance showing the type, amount, effective dates, and expiration dates of required policies prior to commencing work under this Contract. Contractor shall provide the certificate(s) to CDA's representative upon execution of the Contract, or sooner, for approval by the City Risk Manager. If any of the policies required above expire while this Contract is still in effect, Contractor shall provide renewal certificate(s) to CDA for approval. Certificate Holder language should be listed as follows:

Community Development Authority of the City of Madison And City of Madison

ATTN: Risk Management, Room 406 210 Martin Luther King, Jr. Blvd Madison, WI 53703

The Contractor shall provide copies of additional insured endorsements or insurance policies, if requested by the City Risk Manager. The Contractor and/or Insurer shall give the City thirty (30) days advance written notice of cancellation, non-renewal or material changes to any of the above-required policies during the term of this Contract.

28. OWNERSHIP OF CONTRACT PRODUCT.

All of the work product, including, but not limited to, information, documents, materials, files, reports, memoranda, letters, data, including magnetic tapes, disks of Computer-aided designs or other electronically stored data or other information (the "Documents"), which the Contractor prepares or discovers pursuant to the terms and conditions of this Contract, and any other materials described in **Attachment A (HUD 5370-EZ)** section 10, are the sole property of the CDA. The Contractor will not publish any such materials or use them for any research or publication, other than as expressly required or permitted by this Contract, without the prior written permission of the CDA. The grant or denial of such permission shall be at the CDA's sole discretion.

The Contractor intends that the copyright to the Documents shall be owned by CDA, whether as author (as a Work Made for Hire), or by assignment from Contractor to CDA. The parties expressly agree that the Documents shall be considered a Work Made for Hire as defined by Title 17, United States Code, Section 101(2).

As further consideration for the CDA entering into this Contract, the Contractor hereby assigns to CDA all of the Contractor's rights, title, interest and ownership in the Documents, including the right to procure the copyright therein and the right to secure any renewals, reissues and extensions of any such copyright in any foreign country. The CDA shall be entitled to the sole and exclusive benefit of the Documents, including the copyright thereto, and whenever required by the CDA, the Contractor shall at no additional compensation, execute all documents of assignment of the full and exclusive benefit and copyright thereof to the CDA. Any subcontractors and other independent Contractors who prepare portions of the Documents shall be required by the Contractor to execute an assignment of ownership in favor of the CDA before commencing work.

29. MINIMUM AND PREVAILING WAGE RATES.

Contractor shall pay wages as required by Attachment A: General Contract Conditions for Small Construction/Development Contracts (HUD 5370-EZ) at the rates set forth in Attachment B, where applicable.

30. (Intentionally deleted).

31. WEAPONS PROHIBITION

Contractor shall prohibit, and shall require its subcontractors to prohibit, its employees from carrying weapons, including concealed weapons, in the course of performance of work under this Contract, other than while at the Contractor's or subcontractor's own business premises. This requirement shall apply to vehicles used at any CDA work site and vehicles used to perform any work under this Contract, except vehicles that are an employee's "own motor vehicle" pursuant to Wis. Stat. sec. 175.60(15m).

32. IT NETWORK CONNECTION POLICY

If this Contract includes services such as software support, software maintenance, network services, and/or system development services and will require a Network Connection to the City of Madison's City Network (as defined in the following link), the City's Network Connection Policy found at this link:

http://www.cityofmadison.com/attorney/documents/posNetworkConnection.doc is hereby incorporated and made a part of this Contract and Contractor agrees to comply with all of its requirements.

33. AUTHORITY

Contractor represents that it has the authority to enter into this Contract. If the Contractor is not an individual, the person signing on behalf of the Contractor represents and warrants that he or she has been duly authorized to bind the Contractor and sign this Contract on the Contractor's behalf.

34. COUNTERPARTS, ELECTRONIC SIGNATURE AND DELIVERY

This Contract may be signed in counterparts, each of which shall be taken together as a whole to comprise a single document. Signatures on this Contract may be exchanged between the parties by facsimile, electronic scanned copy (.pdf) or similar technology and shall be as valid as original; and this Contract may be converted into electronic format and signed or given effect with one or more electronic signature(s) if the electronic signature(s) meets all requirements of Wis. Stat. ch. 137 or other applicable Wisconsin or Federal law. Executed copies or counterparts of this Contract may be delivered by facsimile or email and upon receipt will be deemed original and binding upon the parties hereto, whether or not a hard copy is also delivered. Copies of this Contract, fully executed, shall be as valid as an original.

IN WITNESS WHEREOF, the parties hereto have set their hands at Madison, Wisconsin.

CONTRACTOR

(Type or Print Name of Contracting Entity)

By:

(Signature)

(Print Name and Title of Person Signing)

Date:

COMMUNITY DEVELOPMENT AUTHORITY OF THE CITY OF MADISON

By:

Matthew Wachter, Executive Director, CDA

Date:

See Page 7 for Burden Statement

Applicability. The following contract clauses are applicable and must be inserted into **small construction/development contrac ts, greater than \$2,000 but not more than \$250,000.**

1. Definitions

Terms used in this form are the same as defined in form HUD-5370

2. Prohibition Against Liens

The Contractor is prohibited from placing a lien on the PHA's property. This prohibition shall apply to all subcontractors at any tier and all materials suppliers. The only liens on the PHA's property shall be the Declaration of Trust or other liens approved by HUD.

3. Disputes

- (a) Except for disputes arising under the **Labor Standards** clauses, all disputes arising under or relating to this contract, including any claims for damages for the alleged breach thereof which are not disposed of by agreement, shall be resolved under this clause.
- (b) All claims by the Contractor shall be made in writing and submitted to the Contracting Officer for a written decision. A claim by the PHA against the Contractor shall be subject to a written decision by the Contracting Officer.
- (c) The Contracting Officer shall, within 30 days after receipt of the request, decide the claim or notify the Contractor of the date by which the decision will be made.
- (d) The Contracting Officer's decision shall be final unless the Contractor (1) appeals in writing to a higher level in the PHA in accordance with the PHA's policy and procedures, (2) refers the appeal to an independent mediator or arbitrator, or (3) files suit in a court of competent jurisdiction. Such appeal must be made within 30 days after receipt of the Contracting Officer's decision.
- (e) The Contractor shall proceed diligently with performance of this contract, pending final resolution of any request for relief, claim, appeal, or action arising under or relating to the contract, and comply with any decision of the Contracting Officer.

4. Default

(a) If the Contractor refuses or fails to prosecute the work, or any separable part thereof, with the diligence that will insure its completion within the time specified in this contract, or any extension thereof, or fails to complete said work within this time, the Contracting Officer may, by written notice to the Contractor, terminate the right to proceed with the work (or separable part of the work) that has been delayed. In the event, the PHA may take over the work and complete it by contract or otherwise, and may take possession of and use any materials, equipment, and plant on the work site necessary for completing the work. The Contractor and its sureties shall be liable for any damage to the PHA resulting from the Contractor's refusal or failure to complete the work within the specified time, whether or not the Contractor's right to proceed with the work is terminated. This liability includes any increased costs incurred

- (b) The Contractor's right to proceed shall not be terminated or the Contractor charged with damages under this clause if —
 - The delay in completing the work arises from unforeseeable causes beyond the control and without
 - the fault or negligence of the Contractor; and
 (2) The Contractor, within 10 days from the beginning of such delay notifies the Contracting Officer in writing of the causes of delay. The Contracting Officer shall ascertain the facts and the extent of the delay. If, in the judgment of the Contracting Officer, the findings of Fact warrant such action, time for completing the work shall be extended by written modification to the contract The findings of the Contracting Officer shall be reduced to a written decision which shall be subject to the provisions of the Disputes clause of this contract
- (c) If, after termination of the Contractor's right to proceed, it is determined that the Contractor was not in default, or that the delay was excusable, the rights and obligation of the parties will be the same as if the termination had been for convenience of the PHA.

5. Termination for Convenience

- (a) The Contracting Officer may terminate this contract in whole, or in part, whenever the Contracting Officer determines that such termination is in the best interest of the PHA. Any such termination shall be effected by delivery to the Contractor of a Notice of Termination specifying the extent to which the performance of the work under the contract is terminated, and the date upon which such termination becomes effective.
- (b) If the performance of the work is terminated, either in whole or in part, the PHA shall be liable to the Contractor for reasonable and proper costs resulting from such termination upon the receipt by the PHA of a properly presented claim setting out in detail: (1) the total cost of the work performed to date of termination less the total amount of contract payments made to the Contractor; (2) the cost (including reasonable profit) of settling and paying claims under subcontracts and material orders for work performed and materials and supplies delivered to the site, payment for which has not been made by the PHA to the Contractor or by the Contractor to the subcontractor or supplier; (3) the cost of preserving and protecting the work already performed until the PHA or assignee takes possession thereof or assumes responsibility therefore; (4) the actual or estimated cost of legal and accounting services reasonably necessary to prepare and present the termination claim to the PHA; and (5) an amount constituting a reasonable profit on the value of the work performed by the Contractor.
- (c) The Contracting Officer will act on the Contractor's claim within days (60 days unless otherwise indicated) of receipt of the Contractor's claim.
- (d) Any disputes with regard to this clause are expressly made subject to the provisions of the Disputes clause of this contract

6. Insurance

(a) Before commencing work, the Contractor and each subcontractor shall furnish the PHA with certificates of insurance showing the following insurance is in force and will insure all operations under the Contract. Workers' Compensation, in accordance with state or Territorial Workers' Compensation laws.
 Commercial General Liability with a combined single limit for bodily injury and property damage of not less than <u>10000000</u> [Contracting Officer insert amount] per occurrence to protect the Contractor and each subcontractor against claims for bodily injury or death and damage to the property of others. This shall cover the use of all equipment, hoists, and vehicles on the site(s) not covered by Automobile Liability under (3) below. If the Contractor has a "claims-made" policy, then the following additional requirements apply: the policy must provide a "retroactive date" which must be on or before the execution date of the Contract; and the extended reporting period may not be less than five years following the completion date of the Contract

(3) Automobile Liability on owned and non -owned motor vehicles used on the site(s) or in connection therewith for a combined single limit for bodily injury and property damage of not *less* than \$ 1.000.000 [Contracting Officer insert amount] per occurrence.

- (b) Before commencing work, the Contractor shall furnish the PHA with a certificate of insurance evidencing that Builder's Risk (fire and extended coverage) Insurance on all work in place and/or materials stored at the building site(s), including foundations and building equipment, is in force. The Builder's Risk Insurance shall be for the benefit of the Contractor and the PHA as their interests may appear and each shall be named in the policy or policies as an insured. The Contractor in installing equipment supplied by the PHA shall carry insurance on such equipment from the time the Contractor takes possession thereof until the Contract work is accepted by the PHA. The Builder's Risk Insurance need not be carried on excavations, piers, footings, or foundations until such time as work on the superstructure is started. It need not be carried on landscape work. Policies shall furnish coverage at all times for the full cash value of all completed construction, as well as materials in place and/or stored at the site(s), whether or not partial payment has been made by the PHA. The Contractor may terminate this insurance on buildings as of the date taken over for occupancy by the PHA. The Contractor is not required to carry Builder's Risk Insurance for modernization work which does not involve structural alterations or additions and where the PHA's existing fire and extended coverage policy can be endorsed to include such work.
- (c) All insurance shall be carried with companies which are financially responsible and admitted to do business in the State in which the project is located. If any such insurance is due to expire during the construction period, the Contractor (including subcontractors, as applicable) shall not permit the coverage to lapse and shall furnish evidence of coverage to the Contracting Officer. All certificates of insurance, as evidence of coverage, shall provide that no coverage may be canceled or non-renewed by the insurance company until at least 30 days prior written notice has been given to the Contracting Officer.

7. Contract Modifications

(a) Only the Contracting Officer has authority to modify any term or condition of this contract. Any contract modification shall be authorized in writing.

(b) The Contracting Officer may modify the contract unilaterally (1) pursuant to a specific authorization stated in a contract clause (e.g., Changes); or (2) for administrative matters which do not change the rights or responsibilities of the parties (e.g., change in the PHA address). All other contract modifications shall be in the form of supplemental agreements signed by the Contractor and the Contracting Officer.

(c) When a proposed modification requires the approval of HUD prior to its issuance (e.g., a change order that exceeds the PHA's approved threshold), such modification shall not be effective until the required approval is received by the PHA.

8. Changes

- (a) The Contracting Officer may, at any time, without notice to the sureties, by written order designated or indicated to be a change order, make changes in the work within the general scope of the contract including changes:
 - (1) In the specifications (including drawings and designs);
 - (2)In the method or manner of performance of the work;
 - (3)PHA-furnished facilities, equipment, materials, services, or site; or,
 - (4)Directing the acceleration in the performance of the work (b) Any other written order or oral order (which, as used in this paragraph (b), includes direction, instruction, interpretation, or determination) from the Contracting Officer that causes a change shall be treated as a change order under this clause; provided, that the Contractor gives the Contracting Officer written notice stating (1) the date, circumstances and source of the order and (2) that the Contractor regards the order as a change order.
- (c) Except as provided in this clause, no order, statement or conduct of the Contracting Officer shall be treated as a change under this clause or entitle the Contractor to an equitable adjustment.
- (d) Many change under this clause causes an increase or decrease in the Contractor's cost of, or the time required for the performance of any part of the work under this contract, whether or not changed by any such order, the Contracting Officer shall make an equitable adjustment and modify the contract in writing. However, except for a adjustment based on defective specifications, no proposal for any change under paragraph (b) above shall be allowed for any costs incurred more than 20 days (5 days for oral orders) before the Contractor gives written notice as required. In the case of defective specifications for which the PHA is responsible, the equitable adjustment shall include any increased cost reasonably incurred by the Contractor in attempting to comply with the defective specifications.
- () The Contractor must assert its right to an adjustment under this clause within 30 days after (1) receipt of a written change order under paragraph (a) of this clause, or (2) the fiunishing of a written notice under paragraph (b) of this clause, by submitting a written statement describing the general nature and the amount of the proposal. If the facts justify it, the Contracting Officer may extend the period for submission. The proposal may be included in the notice required under paragraph (b) above. No proposal by the Contractor for an equitable adjustment shall be allowed if asserted after final payment under this contract
- (e) The Contractor's written proposal for equitable adjustment shall be submitted in the form of a lump sum proposal supported with an itemized breakdown of all increases and decreases in the contract in at least the following details:
 - (1)Direct Costs. Materials (list individual items, the quantity and unit cost of each, and the aggregate cost); Transportation and delivery costs associated with materials; Labor

breakdowns by hours or unit costs (identified with specific work to be performed); Construction equipment exclusively necessary for the change; Costs of preparation and/ or revision to shop drawings resulting from the change; Worker's Compensation and Public Liability Insurance; Employment taxes under FICA and FUTA; and, Bond Costs - when size of change warrants revision.

- (2)Indirect Costs. Indirect costs may include overhead, general and administrative expenses, and fringe benefits not normally treated as direct costs.
- (3)Profit. The amount of profit shall be negotiated and may vary according to the nature, extent, and complexity of the work required by the change.

The allowability of the direct and indirect costs shall be determined in accordance with the Contract Cost Principles and Procedures for Commercial Firms in Part 31 of the Federal Acquisition Regulation (48 CFR 1-31), as implemented by HUD Handbook 2210.18, in effect on the date of this contract. The Contractor shall not be allowed a profit on the profit received by any subcontractor. Equitable adjustments for deleted work shall include a credit for profit and may include a credit for indirect costs. On proposals covering both increases and decreases in the amount of the contract, the application of indirect costs and profit shall be on the net-change in direct costs for the Contractor or subcontractor performing the work

- (g) The Contractor shall include in the proposal its request for time extension (if any), and shall include sufficient information and dates to demonstrate whether and to what extent the change will delay the completion of the contract in its entirety.
- (h) The Contracting Officer shall act on proposals within 30 days after their receipt, or notify the Contractor of the date when such action will be taken.
- (i) Failure to reach an agreement on any proposal shall be a dispute under the clause entitled Disputes herein. Nothing in this clause, however, shall excuse the Contractor from proceeding with the contract as changed.
- (j) Except in an emergency endangering life or property, no change shall be made by the Contractor without a prior order from the Contracting Officer.
- 9. Examination and Retention of Contractor's Records

The HA, HUD, or Comptroller General of the United States, or any of their duly authorized representatives shall, until three years after final payment under this contract, have access to and the right to examine any of the Contractor's directly pertinent books, documents, papers, or other records involving transactions related to this contract for the purpose of making audit, examination, excerpts, and transcriptions.

10. Rights in Data and Patent Rights (Ownership and Proprietary Interest)

The HA shall have exclusive ownership of, all proprietary interest in, and the right to full and exclusive possession of all information, materials, and documents discovered or produced by Contractor pursuant to the terms of this Contract, including but not limited to reports, memoranda or letters concerning the research and reporting tasks of this Contract.

11. Energy Efficiency

The Contractor shall comply with all mandatory standards and policies relating to energy efficiency which are contained in the energy conservation plan issued in compliance with the Energy Policy and Conservation Act (Pub.L. 94-163) for the State in which the work under this contract is performed.

12. Procurement of Recovered Materials

- (a) In accordance with Section 6002 of the Solid Waste Disposal Act, as amended by the Resource Conservation and Recovery Act, the Contractor shall procure items designated in guidelines of the Environmental Protection Agency (EPA) at 40 CFR Part 247 that contain the highest percentage of recovered materials practicable, consistent with maintaining a satisfactory level of competition. The Contractor shall procure items designated in the EPA guidelines that contain the highest percentage of recovered materials practicable unless the Contractor determines that such items: (1) are not reasonably available in a reasonable period of time; (2) fail to meet reasonable performance standards, which shall be determined on the basis of the guidelines of the National Institute of Standards and Technology, if applicable to the item; or (3) are only available at an unreasonable price.
- (b) Paragraph (a) of this clause shall apply to items purchased under this contract where: (1) the Contractor purchases in excess of \$10,000 of the item under this contract; or (2) during the preceding Federal fiscal year, the Contractor: (i) purchased any amount of the items for use under a contract that was funded with Federal appropriations and was with a Federal agency or a State agency or agency of a political subdivision of a State; and (ii) purchased a total of in excess of \$10,000 of the item both under and outside that contract

13. Training and Employment Opportunities for Residents in the Project Area (Section 3, HUD Act of 1968; 24 CFR 75)

- (a) The work to be performed under this contract is subject to the requirements of section 3 of the Housing and Urban Development Act of 1968, as amended, 12 U.S.C. 1701u (section 3). The purpose of section 3 is to ensure that employment and other economic opportunities generated by HUD assistance or HUD-assisted projects covered by section 3, shall, to the greatest extent feasible, be directed to low- and very low-income persons, particularly persons who are recipients of HUD assistance for housing.
- (b) The parties to this contract agree to comply with HUD's regulations in 24 CFR Part 75, which implement section 3. As evidenced by their execution of this contract, the parties to this contract certify that they are under no contractual or other impediment that would prevent them from complying with the Part 75 regulations.
- (c) The contractor agrees to send to each labor organization or representative of workers with which the contractor has a collective bargaining agreement or other understanding, if any, a notice advising the labor organization or workers' representative of the contractor's commitments under this section 3 clause, and will post copies of the notice in conspicuous places at the work site where both employees and applicants for training and employment positions can see the notice. The notice shall describe the section 3prioritization requirements, and shall state the minimum percentages of labor hour requirements established in the Benchmark Notice (FR-6085-N-04).

- (d) The contractor agrees to include this section 3 clause in every subcontract subject to compliance with regulations in 24 CFR Part 75, and agrees to take appropriate action, as provided in an applicable provision of the subcontract or in this section 3 clause, upon a finding that the subcontractor is in violation of the regulations in 24 CFR Part 75. The contractor will not subcontract with any subcontractor where the contractor has notice or knowledge that the subcontractor has been found in violation of the regulations in 24 CFR Part 75.
- (e) .Noncompliance with HUD's regulations in 24 CFR Part 75 may result in sanctions, termination of this contract for default, and debarment or suspension from future HUD assisted contracts.
- (f) Contracts, subcontracts, grants, or subgrants subject to Section 7(b) of the Indian Self-Determination and Education Assistance Act (25 U.S.C. 5307(b)) or subject to tribal preference requirements as authorized under 101(k) of the Native American Housing Assistance and Self-Determination Act (25 U.S.C. 4111(k)) must provide preferences in employment, training, and business opportunities to Indians and Indian organizations, and are therefore not subject to the requirements of 24 CFR Part 75.
- 14. Labor Standards Davis-Bacon and Related Acts
- (a) Minimum Wages.

(1) All laborers and mechanics employed under this contract in the construction or development of the project(s) involved will be paid unconditionally and not less often than once a week, and without subsequent deduction or rebate on any account (except such payroll deductions as are permitted by regulations issued by the Secretary of Labor under the Copeland Act (29 CFR Part 3)), the full amount of wages and bona fide fringe benefits (or cash equivalents thereof) due at time of payment computed at rates not less than those contained in the wage determination of the Secretary of Labor which is attached hereto and made a part hereof, regardless of any contractual relationship which may be alleged to exist between the Contractor and such laborers and mechanics. Contributions made or costs reasonably anticipated for bona fide fringe benefits under Section 1(b)(2) of the Davis-Bacon Act on behalf of laborers or mechanics are considered wages paid to such laborers or mechanics, subject to the provisions of 29 CFR 5.5(a)(1)(iv); also, regular contributions made or costs incurred for more than a weekly period (but not less often than quarterly) under plans, funds, or programs which cover the regular weekly period, are deemed to be constructively made or incurred during such weekly period. Such laborers and mechanics shall be paid the appropriate wage rate and fringe benefits in the wage determination for the classification of work actually performed, without regard to skill, except as provided in 29 CFR 5.5(a)(4). Laborers or mechanics performing work in more than one classification may be compensated at the rate specified for each classification for the time actually worked therein; provided, that the employer's payroll records accurately set forth the time spent in each classification in which work is performed. The wage determination (including any additional classification and wage rates conformed under 29 CFR 5.5(a)(1)(ii) and the Davis-Bacon poster (WH-1321) shall be posted at all times by the Contractor and its subcontractors at the site of the work in

a prominent and accessible place where it can be easily seen by the workers.

- (2) (i) Any class of laborers or mechanics, including helpers, which is not listed in the wage determination and which is to be employed under the contract shall be classified in conformance with the wage determination. HUD shall approve an additional classification and wage rate and fringe benefits therefor only when all the following criteria have been met:
 - (a) The work to be performed by the classification requested is not performed by a classification in the wage determination; and
 - (b) The classification is utilized in the area by the construction industry; and
 - (c) The proposed wage rate, including any bona fide fringe benefits, bears a reasonable relationship to the wage rates contained in the wage detemination.
 - (ii) If the Contractor and the laborers and mechanics to be employed in the classification (if known), or their representatives, and HUD or its designee agree on the classification and wage rate (including the amount designated for fringe benefits where appropriate), a report of the action shall be sent by HUD or its designee to the Administrator of the Wage and Hour Division, Employee Standards Administration, U.S. Department of Labor, Washington, DC 20210. The Administrator, or an authorized representative, will approve, modify, or disapprove every additional classification action within 30 days of receipt and so advise HUD or its designee or will notify HUD or its designee within the 30-day period that additional time is necessary.
 - (iii) In the event the Contractor, the laborers or mechanics to be employed in the classification or their representatives, and HUD or its designee do not agree on the proposed classification and wage rate (including the amount designated for fringe benefits, where appropriate), HUD or its designee shall refer the questions, including the views of all interested parties and the recommendation of HUD or its designee, to the Administrator of the Wage and Hour Division for determination. The Administrator, or an authorized representative, will issue a determination within 30 days of receipt and so advise HUD or its designee or will notify HUD or its designee within the 30-day period that additional time is necessary.
 - (iv) The wage rate (including fringe benefits where appropriate) determined pursuant to subparagraphs (a)(2)(ii) or (iii) of this clause shall be paid to all workers performing work in the classification under this contract from the first day on which work is performed in the classification.

(3) Whenever the minimum wage rate prescribed in the contract for a class of laborers or mechanics includes a fringe benefit which is not expressed as an hourly rate, the Contractor shall either pay the benefit as stated in the wage determination or shall pay another bona fide fringe benefit or an hourly cash equivalent thereof.

(4) If the Contractor does not make payments to a trustee or other third person, the Contractor may consider as part

of the wages of any laborer or mechanic the amount of any costs reasonably anticipated in providing bona fide fringe benefits under a plan or program; *provided*, that the Secretary of Labor has found, upon the written request of the Contractor, that the applicable standards of the Davis-Bacon Act have been met. The Secretary of Labor may require the Contractor to set aside in a separate account assets for the meeting of obligations under the plan or program.

- (b) Withholding of Funds. HUD or its designee shall, upon its own action or upon written request of an authorized representative of the Department of Labor, withhold or cause to be withheld from the Contractor under this contract or any other Federal contract with the same prime Contractor, or any other Federally-assisted contract subject to Davis-Bacon prevailing wage requirements, which is held by the same prime Contractor, so much of the accrued payments or advances as may be considered necessary to pay laborers and mechanics, including apprentices, trainees, and helpers, employed by the Contractor or any subcontractor the full amount of wages required by the contract. In the event of failure to pay any laborer or mechanic, including any apprentice, trainee, or helper, employed or working in the construction or development of the project, all or part of the wages required by the contract, HUD or its designee may, after written notice to the Contractor, take such action as may be necessary to cause the suspension of any further payment, advance, or guarantee of funds until such violations have ceased. HUD or its designee may, after written notice to the Contractor, disburse such amounts withheld for and on account of the Contractor or subcontractor to the respective employees to whom they are due.
- (c) Payrolls and Basic Records.
 - (1) Payrolls and basic records relating thereto shall be maintained by the Contractor during the course of the work and preserved for a period of three years thereafter for all laborers and mechanics working in the construction or development of the project. Such records shall contain the name, address, and social security number of each such worker, his or her correct classification, hourly rates of wages paid (including rates of contributions or costs anticipated for bona fide fringe benefits or cash equivalents thereof of the types described in section 1(b)(2)(B) of the Davis-Bacon Act), daily and weekly number of hours worked, deductions made, and actual wages paid. Whenever the Secretary of Labor has found, under 29 CFR 5.5(a)(1)(iv), that the wages of any laborer or mechanic include the amount of costs reasonably anticipated in providing benefits under a plan or program described in section 1(b)(2)(B) of the Davis-Bacon Act, the Contractor shall maintain records which show that the commitment to provide such benefits is enforceable, that the plan or program is financially responsible, and that the plan or program has been communicated in writing to the laborers or mechanics affected, and records which show the costs anticipated or the actual cost incurred in providing such benefits. Contractors employing apprentices or trainees under approved programs shall maintain written evidence of

the registration of apprenticeship programs and certification of trainee programs, the registration of the apprentices and trainees, and the ratios and wage rates prescribed in the applicable programs.

- (2) (i) The Contractor shall submit weekly for each week in which any contract work is performed a copy of all payrolls to the Contracting Officer for transmission to HUD or its designee. The payrolls submitted shall set out accurately and completely all of the information required to be maintained under subparagraph (c)(1) of this clause. This information may be submitted in any form desired. Optional Form WH-347 (Federal Stock Number 029-005-00014-1) is available for this purpose and may be purchased from the Superintendent of Documents, U.S. Government Printing Office, Washington, D.C. 20402. The prime Contractor is responsible for the submission of copies of payrolls by all subcontractors. (Approved by the Office of Management and Budget under OMB Control Number 1214-0149.)
 - (ii) Each payroll submitted shall be accompanied by a "Statement of Compliance," signed by the contractor or subcontractor or his or her agent who pays or supervises the payment of the persons employed under the contract and shall certify the following:
 - (A) That the payroll for the payroll period contains the information required to be maintained under paragraph (c)(1) of this clause and that such information is correct and complete;
 - (B) That each laborer or mechanic (including each helper, apprentice, and trainee) employed on the contract during the payroll period has been paid the full weekly wages earned, without rebate, either directly or indirectly, and that no deductions have been made either directly or indirectly from the full wages earned, other than permissible deductions as set forth in 29 CFR Part 3; and
 - (C) That each laborer or mechanic has been paid not less than the applicable wage rates and fringe benefits or cash equivalents for the classification of work performed, as specified in the applicable wage determination incorporated into the contract
 - (iii) The weekly submission of a properly executed certification set forth on the reverse side of Optional Form WH-347 shall satisfy the requirements for submission of the "Statement of Compliance" required by subparagraph (c)(2)(ii) of this clause.
 - (iv) The falsification of any of the above certifications may subject the Contractor or subcontractor to civil or criminal prosecution under Section 1001 of Title 18 and Section 3729 of Title 31 of the United States Code.
- (3) The Contractor or subcontractor shall make the records required under subparagraph (c)(1) available for inspection, copying, or transcription by authorized representatives of HUD or its designee, the Contracting Officer, or the Department of Labor and shall permit such representatives to interview employees during working hours on the job. If the Contractor or subcontractor fails to submit the required records or to make them available, HUD or its designee may, after written notice to the Contractor, take such action as may be necessary to cause the suspension of any further payment, advance, or guarantee of funds. Furthermore, failure to submit the required records upon request or to make such records available may be grounds for debarment action pursuant to 29 CFR 5.12.

(d) Apprentices. Apprentices will be permitted to work at less than the predetermined rate for the work they performed when they are employed pursuant to and individually registered in a bona fide apprenticeship program registered with the U.S. Department of Labor, Employment and Training Administration, Office of Apprenticeship Training, Employer and Labor Services (OATELS), or with a State Apprenticeship Agency recognized by OATELS, or if a person is employed in his or her first 90 days of probationary employment as an apprentice in such an apprenticeship program, who is not individually registered in the program, but who has been certified by OATELS or a State Apprenticeship Agency (where appropriate) to be eligible for probationary employment as an apprentice.

The allowable ratio of apprentices to journeymen on the job site in any craft classification shall not be greater than the ratio permitted to the Contractor as to the entire work force under the registered program. Any worker listed on a payroll at an apprentice wage rate, who is not registered or otherwise employed as stated in this paragraph, shall be paid not less than the applicable wage rate on the wage determination for the classification of work actually performed. In addition, any apprentice performing work on the job site in excess of the ratio permitted under the registered program shall be paid not less than the applicable wage rate on the wage determination for the work actually performed. Where a contractor is performing construction on a project in a locality other than that in which its program is registered, the ratios and wage rates (expressed in percentages of the journeyman's hourly rate) specified in the Contractor's or subcontractor's registered program shall be observed. Every apprentice must be paid at not less than the rate specified in the registered program for the apprentice's level of progress, expressed as a percentage of the journeyman hourly rate specified in the applicable wage determination. Apprentices shall be paid fringe benefits in accordance with the provisions of the apprenticeship program. If the apprenticeship program does not specify fringe benefits, apprentices must be paid the full amount of fringe benefits listed on the wage determination for the applicable classification. If the Administrator of the Wage and Hour Division determines that a different practice prevails for the applicable apprentice classification, fringes shall be paid in accordance with that determination. In the event OATELS, or a State Apprenticeship Agency recognized by OATELS, withdraws approval of an apprenticeship program, the Contractor will no longer be permitted to utilize apprentices at less than the applicable predetermined rate for the work performed until an acceptable program is approved.

(e) Trainees. Except as provided in 29 CFR 5.16, trainees will not be permitted to work at less than the predetermined rate for the work performed unless they are employed pursuant to and individually registered in a program which has received prior approval, evidenced by formal certification by the U.S. Department of Labor, Employment and Training Administration. The ratio of trainees to journeymen on the job site shall not be greater than permitted under the plan approved by the Employment and Training Administration. Every trainee must be paid at not less than the rate specified in the approved program for the trainee's level of progress, expressed as a percentage of the journeyman hourly rate

specified in the applicable wage determination. Trainees shall be paid fringe benefits in accordance with the provisions of the trainee program. If the trainee program does not mention fringe benefits, trainees shall be paid the full amount of fringe benefits listed in the wage determination unless the Administrator of the Wage and Hour Division determines that there is an apprenticeship program associated with the corresponding journeyman wage rate in the wage determination which provides for less than full fringe benefits for apprentices. Any employee listed on the payroll at a trainee rate who is not registered and participating in a training plan approved by the Employment and Training Administration shall be paid not less than the applicable wage rate in the wage determination for the classification of work actually performed. In addition, any trainee performing work on the job site in excess of the ratio permitted under the registered program shall be paid not less than the applicable wage rate in the wage determination for the work actually performed. In the event the Employment and Training Administration withdraws approval of a training program, the Contractor will no longer be permitted to utilize trainees at less than the applicable predetermined rate for the work performed until an acceptable program is approved.

- (f) Equal Employment Opportunity. The utilization of apprentices, trainees, and journeymen under this clause shall be in conformity with the equal employment opportunity requirements of Executive Order 11246, as amended, and 29 CFR Part 30.
- (g) Compliance with Copeland Act Requirements. The Contractor shall comply with the requirements of 29 CFR Part 3, which are hereby incorporated by reference in this contract
- (h) Contract Termination; Debarment. A breach of the labor standards clauses in this contract may be grounds for termination of the contract and for debarment as a Contractor and a subcontractor as provided in 29 CFR 5.12.
- (i) Compliance with Davis-Bacon and related Act Requirements. All rulings and interpretations of the Davis-Bacon and related Acts contained in 29 CFR Parts 1, 3, and 5 are herein incorporated by reference in this contract
- (j) Disputes Concerning Labor Standards. Disputes arising out of the labor standards provisions of this clause shall not be subject to the general disputes clause of this contract. Such disputes shall be resolved in accordance with the procedures of the Department of Labor set forth in 29 CFR Parts 5, 6, and 7. Disputes within the meaning of this clause include disputes between the Contractor (or any of its subcontractors) and the PHA, HUD, the U.S. Department of Labor, or the employees or their representatives.
- (k) Certification of Eligibility.
 - (1) By entering into this contract, the Contractor certifies that neither it (nor he or she) nor any person or firm who has an interest in the Contractor's firm is a person or firm ineligible to be awarded contracts by the United States Government by virtue of section 3(a) of the Davis-Bacon Act or 29 CFR 5.12(a)(1).
 - (2) No part of this contract shall be subcontracted to any person or firm ineligible for award of a United States Government

contract by virtue of section 3(a) of the Davis-Bacon Act or 29 CFR 5.12(a)(1).

- (3) The penalty for making false statements is prescribed in the U. S. Criminal Code, 18 U.S.C. 1001.
- (1) Subcontracts. The Contractor or subcontractor shall insert in any subcontracts all the provisions contained in this clause, and such other clauses as HUD or its designee may by appropriate instructions require, and also a clause requiring the subcontractors to include these provisions in any lower tier subcontracts. The prime Contractor shall be responsible for the compliance by any subcontractor or lower tier subcontractor with all these provisions.
- (m) Non-Federal Prevailing Wage Rates. Any prevailing wage rate (including basic hourly rate and any fringe benefits), determined under State law to be prevailing, with respect to any employee in any trade or position employed under the contract, is inapplicable to the contract and shall not be enforced against the Contractor or any subcontractor, with respect to employees engaged under the contract whenever such non-Federal prevailing wage rate exceeds:
 - (i) the applicable wage rate determined by the Secretary of Labor pursuant to the Davis-Bacon Act (40 U.S.C. 3141 et seq.) to be prevailing in the locality with respect to such trade;
 - (ii) an applicable apprentice wage rate based thereon specified in an apprenticeship program registered with the U.S. Department of Labor (DOL) or a DOL-recognized State Apprenticeship Agency; or
 - (iii) an applicable trainee wage rate based thereon specified in a DOL-certified trainee program.

Public reporting burden for this collection of information is estimated to average 1 hour. This includes the time for collecting, reviewing, and reporting the data. The information requested is required to obtain a benefit. This form includes those clauses required by OMB's common rule on grantee procurement, implemented at HUD in 2 CFR 200, and those requirements set forth in Section 3 of the Housing and Urban Development Act of 1968 and its amendment by the Housing and Community Development Act of 1992, implemented by HUD at 24 CFR Part 7575. The form is required for construction contracts awarded by Public Housing Agencies (PHAs). The form is used by Housing Authorities in so licitations to provide necessary contract clauses. If the form were not used, PHAs would be unable to enforce their contracts.. There are no assurances of confidentiality. HUD may not conduct or sponsor, and an applicant is not required to respond to a collection of information unless it displays a currently valid OMB control number.

"General Decision Number: WI20230035 01/27/2023

Superseded General Decision Number: WI20220035

State: Wisconsin

Construction Type: Residential

Counties: Columbia, Dane and Iowa Counties in Wisconsin.

RESIDENTIAL CONSTRUCTION PROJECTS (consisting of single family homes and apartments up to and including 4 stories).

Note: Contracts subject to the Davis-Bacon Act are generally required to pay at least the applicable minimum wage rate required under Executive Order 14026 or Executive Order 13658. Please note that these Executive Orders apply to covered contracts entered into by the federal government that are subject to the Davis-Bacon Act itself, but do not apply to contracts subject only to the Davis-Bacon Related Acts, including those set forth at 29 CFR 5.1(a)(2)-(60).

| <pre> If the contract is entered into on or after January 30, 2022, or the contract is renewed or extended (e.g., an option is exercised) on or after January 30, 2022:</pre> | <pre> . Executive Order 14026 generally applies to the contract. . The contractor must pay all covered workers at least \$16.20 per hour (or the applicable wage rate listed on this wage determination, if it is higher) for all hours spent performing on the contract in 2023.</pre> |
|--|--|
| If the contract was awarded on or between January 1, 2015 and January 29, 2022, and the contract is not renewed or extended on or after January 30, 2022: | |

The applicable Executive Order minimum wage rate will be adjusted annually. If this contract is covered by one of the Executive Orders and a classification considered necessary for performance of work on the contract does not appear on this wage determination, the contractor must still submit a conformance request.

Additional information on contractor requirements and worker protections under the Executive Orders is available at http://www.dol.gov/whd/govcontracts.

| Modification | Number | Publication Date |
|--------------|--------|------------------|
| 0 | | 01/06/2023 |
| 1 | | 01/27/2023 |

ELEC0159-006 05/30/2021

| | Rates | Fringes |
|--|-------------|---------|
| ELECTRICIAN | | - |
| ELECTRICIAN | | 10.29 |
| ENGI0139-006 05/30/2022 | | |
| | Rates | Fringes |
| OPERATOR: Power Equipment | | |
| Backhoe/Excavator 130,000 lbs. and over | .\$ 41.92 | 24.20 |
| Backhoe/Excavator under 130,000 lbs | \$ 41.17 | 24.20 |
| Bulldozer over 40 h.p.; | | |
| Roller over 5 tons Bulldozer under 40 h.p.; | .\$ 41.92 | 24.20 |
| Roller 5 tons and under; Rubber Tire Roller | .\$ 40.87 | 24.20 |
| LABO0464-009 06/01/2022 | | |
| LAD00404-009 00/01/2022 | | |
| | Rates | Fringes |
| LABORER: Mason Tender - Brick | \$ 20.21 | 15.03 |
| PLUM0075-010 06/01/2015 | | |
| | Rates | Fringes |
| PLUMBER | \$ 38.82 | 20.12 |
| R00F0065-001 06/01/2022 | | |
| | Rates | Fringes |
| R00F ER | | |
| ROOFER | • 38.00 | 24.05 |
| * SHEE0018-020 05/29/2022 | | |
| COLUMBIA & DANE COUNTIES | | |
| | Rates | Fringes |
| SHEET METAL WORKER (Including HVAC Duct Installation) | | 22.05 |
| SHEE0018-033 06/01/2022 | | |
| IOWA COUNTY | | |
| | Rates | Fringes |
| SHEET METAL WORKER (Including HVAC Duct Installation) | \$ 33.20 | 23.42 |

| Rates | Fringes |
|------------|--|
| \$ 21.99 | 4.44 |
| ER\$ 24.37 | 7.29 |
| \$ 21.67 | 4.10 |
| \$ 24.95 | 9.05 |
| \$ 25.70 | 9.58 |
| | \$ 21.99 ER\$ 24.37 \$ 21.67 \$ 24.95 \$ 25.70 |

WELDERS - Receive rate prescribed for craft performing operation to which welding is incidental.

Note: Executive Order (EO) 13706, Establishing Paid Sick Leave for Federal Contractors applies to all contracts subject to the Davis-Bacon Act for which the contract is awarded (and any solicitation was issued) on or after January 1, 2017. If this contract is covered by the EO, the contractor must provide employees with 1 hour of paid sick leave for every 30 hours they work, up to 56 hours of paid sick leave each year. Employees must be permitted to use paid sick leave for their own illness, injury or other health-related needs, including preventive care; to assist a family member (or person who is like family to the employee) who is ill, injured, or has other health-related needs, including preventive care; or for reasons resulting from, or to assist a family member (or person who is like family to the employee) who is a victim of, domestic violence, sexual assault, or stalking. Additional information on contractor requirements and worker protections under the EO is available at https://www.dol.gov/agencies/whd/governmentcontracts.

Unlisted classifications needed for work not included within the scope of the classifications listed may be added after award only as provided in the labor standards contract clauses (29CFR 5.5 (a) (1) (ii)).

The body of each wage determination lists the classification and wage rates that have been found to be prevailing for the cited type(s) of construction in the area covered by the wage determination. The classifications are listed in alphabetical order of ""identifiers"" that indicate whether the particular rate is a union rate (current union negotiated rate for local), a survey rate (weighted average rate) or a union average rate (weighted union average rate).

Union Rate Identifiers

A four letter classification abbreviation identifier enclosed in dotted lines beginning with characters other than ""SU"" or

""UAVG"" denotes that the union classification and rate were prevailing for that classification in the survey. Example: PLUM0198-005 07/01/2014. PLUM is an abbreviation identifier of the union which prevailed in the survey for this classification, which in this example would be Plumbers. 0198 indicates the local union number or district council number where applicable, i.e., Plumbers Local 0198. The next number, 005 in the example, is an internal number used in processing the wage determination. 07/01/2014 is the effective date of the most current negotiated rate, which in this example is July 1, 2014.

Union prevailing wage rates are updated to reflect all rate changes in the collective bargaining agreement (CBA) governing this classification and rate.

Survey Rate Identifiers

Classifications listed under the ""SU"" identifier indicate that no one rate prevailed for this classification in the survey and the published rate is derived by computing a weighted average rate based on all the rates reported in the survey for that classification. As this weighted average rate includes all rates reported in the survey, it may include both union and nonunion rates. Example: SULA2012-007 5/13/2014. SU indicates the rates are survey rates based on a weighted average calculation of rates and are not majority rates. LA indicates the State of Louisiana. 2012 is the year of survey on which these classifications and rates are based. The next number, 007 in the example, is an internal number used in producing the wage determination. 5/13/2014 indicates the survey completion date for the classifications and rates under that identifier.

Survey wage rates are not updated and remain in effect until a new survey is conducted.

Union Average Rate Identifiers

Classification(s) listed under the UAVG identifier indicate that no single majority rate prevailed for those classifications; however, 100% of the data reported for the classifications was union data. EXAMPLE: UAVG-OH-0010 08/29/2014. UAVG indicates that the rate is a weighted union average rate. OH indicates the state. The next number, 0010 in the example, is an internal number used in producing the wage determination. 08/29/2014 indicates the survey completion date for the classifications and rates under that identifier.

A UAVG rate will be updated once a year, usually in January of each year, to reflect a weighted average of the current negotiated/CBA rate of the union locals from which the rate is based.

WAGE DETERMINATION APPEALS PROCESS

1.) Has there been an initial decision in the matter? This can be:

- * an existing published wage determination
- * a survey underlying a wage determination
- * a Wage and Hour Division letter setting forth a position on a wage determination matter
- * a conformance (additional classification and rate) ruling

On survey related matters, initial contact, including requests for summaries of surveys, should be with the Wage and Hour National Office because National Office has responsibility for the Davis-Bacon survey program. If the response from this initial contact is not satisfactory, then the process described in 2.) and 3.) should be followed.

With regard to any other matter not yet ripe for the formal process described here, initial contact should be with the Branch of Construction Wage Determinations. Write to:

Branch of Construction Wage Determinations Wage and Hour Division U.S. Department of Labor 200 Constitution Avenue, N.W. Washington, DC 20210

2.) If the answer to the question in 1.) is yes, then an interested party (those affected by the action) can request review and reconsideration from the Wage and Hour Administrator (See 29 CFR Part 1.8 and 29 CFR Part 7). Write to:

Wage and Hour Administrator U.S. Department of Labor 200 Constitution Avenue, N.W. Washington, DC 20210

The request should be accompanied by a full statement of the interested party's position and by any information (wage payment data, project description, area practice material, etc.) that the requestor considers relevant to the issue.

3.) If the decision of the Administrator is not favorable, an interested party may appeal directly to the Administrative Review Board (formerly the Wage Appeals Board). Write to:

Administrative Review Board U.S. Department of Labor 200 Constitution Avenue, N.W. Washington, DC 20210

4.) All decisions by the Administrative Review Board are final.

END OF GENERAL DECISIO"

Attachment C

CERTIFIED PAYROLL ELECTRONIC SUBMISSION

Electronic Submission of Certified Payrolls

Each contractor and every lower-tier subcontractor will be required to submit certified payrolls and labor compliance documentations electronically via the software LCPtracker[™].

The LCPtracker[™] service is a paperless, online system of entering Certified Payroll Reports. Payroll data may be entered directly into the system or uploaded from major construction accounting and payroll programs. The service eliminates the need for contractors to submit paper prevailing wage documents and forms while providing an online database of all certified payroll reports. The service also generates audits, logs and correspondence.

All contract-specific wage rates and worker classifications are online, within the system, and contractors select classifications from a menu. Worker information is entered once and then remains in the system accessible to all of the Housing Authority's public works contract activity. Potential errors in wage rates or worker classification entries are flagged to contractors preemptively, allowing contractors to correct data prior to submittal.

Electronic submission will be a web-based system, accessed on the World Wide Web by a web browser. Each contractor will be given a log-in identification and password to access the Housing Authority's reporting system.

Use of the system may entail additional data entry of weekly payroll information including; employee identification, labor classification, total hours worked and hours worked on this project, wage and benefit rates paid etc. The contractor's payroll and accounting software might be capable of generating a 'comma delimited file' that will interface with the software.

This requirement will be 'flowed down' to every lower-tier subcontractor required to provide labor compliance documentation.

There is no cost to contractors for this service. The successful bidder will be given access to the system. An email with instructions to set up a user name and password and to activate an account will be sent to contractors once they are assigned to a contract in LCPtracker.

On-line training is provided at no cost. Contractors may access the training after activating their accounts. Training options include computer-based training courses (pre-recorded videos) and webbased training sessions (online training sessions facilitated by LCPtracker support staff and requiring a computer with Internet access, an email address, and access to a telephone).

Questions may be directed to Dana Shepherd at 414-286-5891 at the Housing Authority or emailed to sshaw@hacm.org. Complete and full support is also offered directly to contractors by LCPtracker for any technical questions on the use of the service. Contact LCPtracker Support at 714-669-0052, #4 or support@lcptracker.com.

CDA of Madison LCP Contractor Setup Form

1. Company Name:

| 2. | Form of Organization: | Corporation | Limited Liability Company | General Partnership |
|-----|---------------------------------|----------------------------------|---|------------------------------------|
| | | □ Sole Proprietor | □ Unincorporated Association | □ Other: |
| 3. | FEIN: | | OR Social Security Number (if sole prop contract award) | rietorship, provide SSN at time of |
| | Dunn and Bradstreet No. | | | |
| 4. | Company Address: | | | |
| Ad | dress: | City: | State: | Zip |
| | | | | |
| 5. | Principal Information & Contact | for Certified Payroll Submission | | |
| Na | me | Title | Phone | Email |
| 6. | Miscellaneous Business Informa | tion: | | |
| Un | ion Status (Union/Non- | Section 3 Business (Yes/No): | Business Certification (DBE, DVBE, | Issued Date: |
| Un | ion/Mixed): | | LBE, MBE, None, SBE, WBE): | Expiration Date: |
| | - | | | |
| 7. | Payroll Information: | | | |
| Sta | andard Hours Per Day: | Standard Work Week Hours: | | |
| | | | | |

8. Please attach a current W9 & Certificate of Insurance

TENNEY PARK APARTMENTS BALCONY REHAB

302 N BALDWIN ST. & 1225 E. GORHAM ST., MADISON, WISCONSIN

MP2 PROJECT NO. 23-20125

DRAWING INDEX

SHEET <u>TITLE</u>

G0.1 TITLE SHEET S0.1 GENERAL NOTES D2.1 **BALCONY DEMOLITION PLAN** D4.1 BALDWIN STREET DEMOLITION ELEVATIONS D4.3 GORHAM STREET DEMOLITION ELEVATIONS D4.2 BALDWIN STREET DEMOLITION ELEVATIONS D4.4 GORHAM STREET DEMOLITION ELEVATIONS S1.1 FOUNDATION PLAN S2.1 BALCONY FRAMING PLAN S4.1 STRUCTURAL ELEVATIONS S4.2 STRUCTURAL ELEVATIONS **BUILDING SECTIONS** S5.1 S10.1 WOOD DETAILS

CONTACT INFORMATION:

CONTRACTOR:

COMMUNITY DEVELOPMENT AUTHORITY 215 MARTIN LUTHER KING, JR. BLVD. MADISON, WI

CONTACT: BRYCE GRUNER (608) 245-5777

STRUCTURAL ENGINEER:

MP-SQUARED STRUCTURAL ENGINEERS, LLC 583 D'ONOFRIO DRIVE, SUITE 201 MADISON, WI 53719

CONTACT: MARK S. LINDLOFF, P.E. 608-821-4770

SITE MAP



-LOADING

- 1. DESIGNED IN ACCORDANCE WITH THE CURRENT WISCONSIN COMMERCIAL BUILDING CODE BASED ON THE 2015 INTERNATIONAL BUILDING CODE.
- 2. DESIGN LOADS:
- A. ROOF DEAD LOAD:
- 10 PSF
- B. BALCONY LIVE LOAD: 40 PSF
- C. DESIGN SNOW LOAD: Pg = 30 PSF Pf = 0.7(Ce)(Ct)(I)(Pg) = 25.2 PSF
- Ce = 1.0 Cs = 1.0
- Ct = 1.0 l = 1.0

DRIFTING & UNBALANCED SNOW NOT REQUIRED ON BALCONIES

- GENERAL
- 1. THE CONTRACTOR SHALL FIELD VERIFY ALL DIMENSIONS AND EXISTING CONDITIONS PRIOR TO CONSTRUCTION. NOTIFY THE ENGINEER AND ARCHITECT OF ANY DISCREPANCY IMMEDIATELY.
- 2. THE CONTRACTOR IS RESPONSIBLE FOR LIMITING THE AMOUNT OF CONSTRUCTION LOAD IMPOSED UPON NEW OR EXISTING STRUCTURAL FRAMING. CONSTRUCTION LOADS SHALL NOT EXCEED THE DESIGN CAPACITY OF THE FRAMING AT THE TIME THE LOADS ARE IMPOSED.
- 3. THE STRUCTURE IS DESIGNED TO FUNCTION AS A UNIT UPON COMPLETION. THE CONTRACTOR IS RESPONSIBLE FOR HAVING AN INDEPENDENT ENGINEER DESIGN AND FURNISH ALL TEMPORARY BRACING AND/ OR SUPPORT THAT MAY BE REQUIRED AS THE RESULT OF THE CONTRACTOR'S CONSTRUCTION METHODS AND/OR SEQUENCES. THE STRUCTURAL ENGINEER SEAL ON THESE DRAWINGS ASSUMES NO LIABILITY FOR THE STRUCTURE DURING CONSTRUCTION.
- 4. THE CONTRACTOR IS RESPONSIBLE FOR ALL MEANS AND METHODS OF CONSTRUCTION AND ALL JOB SITE SAFETY.
- 5. THE CONTRACTOR IS RESPONSIBLE FOR COORDINATION OF ALL BUILDING MATERIALS AND COMPONENTS. COMPONENT LOCATIONS ARE SHOWN FOR DESIGN INTENT, NOT EXACT LOCATION, UNLESS NOTED SPECIFICALLY. ERRORS OR OMISSIONS IN INSTALLATION DUE TO THE CONTRACTOR'S FAILURE TO COORDINATE THE WORK WILL BE THE SOLE RESPONSIBILITY OF THE CONTRACTOR
- 6. THE CONTRACTOR SHALL BE RESPONSIBLE FOR FIELD VERIFICATION OF ALL CONDITIONS PRIOR TO BIDDING. THIS INCLUDES INSURING ERECTION CAN BE PERFORMED AS DETAILED ON THE PLANS. IF MODIFICATIONS ARE NEEDED TO FACILITATE ERECTABILITY THE BIDDING CONTRACTOR SHALL NOTIFY THE OWNER AND ENGINEER AND CLEARLY COMMUNICATE ASSUMPTIONS IN BID DOCUMENTS.

FOUNDATION

- 1. PRESUMPTIVE SOIL BEARING CAPACITY = 2,000 PSF.THE STRUCTURAL ENGINEER MAKES NO WARRANTY AND ASSUMES NO LIABILITY REGARDING ACTUAL SOIL CONDITIONS. THE GENERAL CONTRACTOR SHALL RETAIN A SOILS TESTING FIRM TO VERIFY SOILS MEET OR EXCEED THE PRESUMED CAPACITY. SOILS TESTING FIRM TO PROVIDE RECOMMENDATIONS TO IMPROVE SOIL CONDITIONS WHEN APPLICABLE AND TO PROVIDE RECOMMENDATIONS REGARDING UNDERCUTTING, FILL, SUB-BASE, EXCAVATION AND SITE MORNING. CONTACT MP2 IF FOUNDATION MODIFICATIONS ARE REQUIRED DUE TO POOR SOILS.
- 2. GRADE AREAS IN ACCORDANCE WITH ELEVATIONS AND GRADES SHOWN ON THE SITE DRAWINGS AND AS REQUIRED FOR DRAINAGE.
- 3. ALL FILL MATERIAL USED IN GRADING OPERATIONS SHALL BE GRANULAR MATERIAL AND BE FREE OF DEBRIS, BOULDERS OR ORGANIC MATERIAL. FILL SHALL BE PLACED IN MAXIMUM OF 12" LIFTS AND COMPACTED TO 95% OF MODIFIED PROCTOR MAXIMUM DRY DENSITY OR AS DIRECTED BY THE GEOTECHNICAL ENGINEER.
- 4. THE BOTTOM OF ALL EXTERIOR FOOTINGS SHALL BE A MINIMUM OF 4'-O" BELOW FINISHED GRADE.
- 5. ALL FOUNDATIONS SHALL BEAR ON NATIVE SOIL OR COMPACTED GRANULAR FILL HAVING A MINIMUM ALLOWABLE BEARING CAPACITY EQUAL TO THE PRESUMPTIVE CAPACITY ABOVE.
- 6. THE ENGINEER SHALL BE NOTIFIED IF ACTUAL FIELD CONDITIONS DO NOT MEET BEARING REQUIREMENTS, OR IF QUESTIONABLE SOIL CONDITIONS ARE DISCOVERED.
- 7. ALL BEARING SOIL OR FILL MUST BE PROTECTED FROM FREEZING. THE CONTRACTOR SHALL PROVIDE PROTECTION TO PREVENT FROST PENETRATION BELOW THE CONCRETE BEARING ELEVATIONS. ANY FROZEN SOIL BELOW THE FOUNDATION BEARING LEVEL MUST BE REMOVED PRIOR TO PLACING CONCRETE.
- 8. THE CONTRACTOR SHALL USED CONTROLLED GRANULAR FILL APPROVED BY THE GEOTECHNICAL ENGINEER TO BE PLACED AGAINST ALL CANTILEVERED RETAINING WALLS.
- 9. PROJECT GEOTECHNICAL RECOMMENDATIONS SUPERSEDES GEOTECHNICAL INFORMATION PROVIDED ON STRUCTURAL PLANS.
- 10. DO NOT USE EXCESSIVE COMPACTION EFFORTS ADJACENT TO RETAINING WALLS. SUCCESSIVE PASSES OF HEAVY COMPACTION EQUIPMENT, SUCH AS ROLLERS, CAN RESULT IN WALL PRESSURE BUILD UP BEYOND THE DESIGN INTENT. HEAVY EQUIPMENT SHOULD BE KEPT A MINIMUM OF 10 FEET FROM THE TOP OF BASEMENT OR RETAINING WALLS. USE HAND-OPERATED COMPACTION EQUIPMENT SUCH AS VIBRATORY PLATES.
- 11. REFER TO THE GEOTECHNICAL INVESTIGATION FOR INFORMATION REGARDING EXCAVATION, SIDE SLOPES, SUB-GRADE PREPARATION, AND FILL RECOMMENDATIONS.

STRUCTURAL WOOD FRAMING

1. TIMBER DESIGN AND INSTALLATION SHALL CONFORM TO THE LATEST EDITION OF THE NATIONAL DESIGN SPECIFICATION FOR WOOD CONSTRUCTION.

| USE | GRADE | Fb (psi) | Fc (psi) | E (psi) |
|--------------------|----------------------|----------|----------|-----------|
| POSTS | SPF No. 1 / No. 2 | 875 | 1150 | 1,400,000 |
| BEAM 2x4 – 2x10 | SPF No. 1 / No. 2 | 875 | 1150 | 1,400,000 |

ICC ESR - 1539 REPORTS.

| - | | | |
|-----------|-------------|---------------|-----------|
| NAIL TYPE | LENGTH (in) | DIAMETER (in) | HEAD (in) |
| 6d | 2 | .099 | .266 |
| 8d | 2.5 | .113 | .297 |
| 10d | 3 | .128 | .312 |
| 16d | 3.5 | .135 | .344 |

8D MINIMUM REQUIRED FOR ALL ROOF CONSTRUCTION.

- 6. ALL EXTERIOR EXPOSED TIMBER N MASONRY AND INTERIOR MEMBERS
- PREFERRED).

- B18.2.1
- FORCIBLY DRIVEN.

2. ALL WOOD FRAMING SHALL CONFORM TO THE FOLLOWING MINIMUM STRENGTH AND GRADING CRITERIA UNLESS SPECIFICALLY SHOWN DIFFERENT ON PLAN. IF SPECIFIC SPECIES AND GRADE OF LUMBER IS UNAVAILABLE

3. ALL CALCULATIONS HAVE BEEN BASED ON NAILS WITH PROPERTIES AS SHOWN IN THE TABLE BELOW. NAIL SUBSTITUTIONS SHALL HAVE EQUAL OR GREATER DIAPHRAGM AND SHEAR CONNECTION CAPACITIES PER LATEST

4. ALL CONNECTIONS IN CONTACT WITH PRESERVATIVE TREATED WOOD SHALL HAVE A HOT - DIP GALVANIZED COATING OR THE SPECIFIC COATING SHALL BE SUBMITTED TO AND APPROVED BY THE PROJECT ARCHITECT.

5. ALL SIZES SHOWN FOR TIMBER MEMBERS ARE STANDARD NOMINAL DIMENSIONS.

| MEMBERS, WOOD MEMBERS IN DIRECT CONTACT WITH FOUNDA | ATIONS OR EXTERIOR |
|---|--------------------|
| RS NOTED TO BE PRESSURE TREATED WITH A NON- ARSENAT | E COMPOUNDS (ACQ |

7. ALL BOLTS, LAG SCREWS, SCREWS AND NAILS SHALL HAVE A HOT DIP GALVANIZED FINISH.

8. SIMPSON STRONG-TIE CONNECTORS ARE SPECIFICALLY REQUIRED TO MEET THE STRUCTURAL CALCULATIONS OF PLAN. BEFORE SUBSTITUTING ANOTHER BRAND, CONFIRM LOAD CAPACITY BASED ON RELIABLE PUBLISHED TESTING DATA OR CALCULATIONS. THE ENGINEER OF RECORD IS REQUIRED TO EVALUATE AND GIVE WRITTEN APPROVAL FOR SUBSTITUTION PRIOR TO INSTALLATION.

9. ALL SIMPSON CONNECTORS SHALL BE ZMAX (G185) OR HOT – DIP GALVANIZED (HDG).

10. THE INSTALLATION OF BOLTS IN TIMBER MEMBERS SHALL MEET THE REQUIREMENTS OF ANSI/ASME STANDARD

11. BOLT HOLES IN TIMBER MEMBERS SHALL BE A MINIMUM OF 1/32" TO A MAXIMUM OF 1/16" LARGER THAN THE BOLT DIAMETER. HOLES SHALL BE ACCURATELY ALIGNED IN MAIN AND SIDE MEMBERS. BOLTS SHALL NOT BE

12. A STANDARD CUT WASHER, METAL PLATE OR STEEL STRAP OR PLATE, OF SIZE NOT LESS THAN THE STANDARD CUT WASHER, SHALL BE BETWEEN THE WOOD AND THE BOLT HEAD AND BETWEEN THE WOOD AND THE NUT.

| @ AB | AT ANCHOR BOLT | JT |
|---------------------|---|---------------------|
| ACCOM AFF AGG | ACCOMMODATE ABOVE FINISH FLOOR AGGREGATE | KB L |
| AGG ALT ARCH | ALTERNATE ARCHITECT/ ARCHITECTURAL | L LG LGMF |
| B– B | BACK-TO- BACK | LLH |
| BL BLDG | BUILDING LINE BUILDING | LP LVL |
| BLK BM | BLOCK BEAM | MAX |
| BOT BRG | BOTTOM BEARING | MBW MECH |
| BS C | BOTH SIDES CHANNEL DESIGNATION | MFG MIN MISC |
| CB C/C | CATCH BASIN CENTER- TO- CENTER | MTL |
| ĆĠ CI | CENTER OF GRAVITY CAST IRON | NIC NOM |
| CIP CJ | CAST IN PLACE CONTRACTION OR | NTS N- S |
| CL | CONSTRUCTION JOINT CENTERLINE | 00 |
| CLJ CLR CMU | CONTROL JOINT CLEAR CONCRETE MASONRY UNIT | OD OH OPP |
| COL COMP | COLUMN COMPOSITE | OS |
| CONC | CONCRETE CONNECTION | PC P/C |
| CONT CONTR | CONTINUOUS CONTRACTOR | р́DF PEMB |
| D | DEPTH | PERM |
| ø Dia Dim | DIAMETER DIAMETER DIMENSION | PJF PL PL |
| DN DTL | DOWN DETAIL | P/ T PROJ |
| DWG DWL | DRAWING DOWEL | PVMT |
| EA | | R R/C |
| EC EJ EL | ELECTRICAL CONTRACTOR EXPANSION JOINT ELEVATION | RD REINF REQD |
| ELEV ENG | ELEVATION ELEVATOR ENGINEER | SCHE |
| EQ EW | EQUAL EACH WAY | SIM SHT |
| E- W EXIST | EAST- WEST DIRECTION EXISTING | SPA SPEC |
| EXP EXT | EXPANSION EXTERIOR | SQ SSTL |
| FB FD | FLANGE BRACE FLOOR DRAIN | STL STR |
| FD FDN FF | FLOOR DRAIN FOUNDATION FINISH FLOOR | TBE THK |
| F– F FL | FACE-TO-FACE FRAME LINE | TO TC |
| FLG FUT | FLANGE FUTURE | TL TP |
| FV FTG | FIELD VERIFY FOOTING | TW TOS |
| GA GALV | GAGE GALVANIZED | TSL TYP |
| GC GL | GENERAL CONTRACTOR GRID LINE | UNO |
| HC | HVAC CONTRACTOR | VERT VIF |
| hk Hm Horiz | HOOK HOLLOW METAL HORIZONTAL | W W/ |
| HORIZ HP HT | HIGH POINT HEIGHT | W/ O WCJ |
| HVAC | HEATING, VENTILATING, & AIR CONDITIONING | WD WF |
| HWS | HEADED WELDED STUD | WP WSBW |
| | | |

ID

INSUL

INT

INSIDE DIAMETER

INSULATION

INTERIOR

STRUCTURAL ABBREVIATIONS

MECH

N- S

P/C

PEMB

PERM

Р/ Т

PROJ

PVMT

R/C

REINF

REQD

SCHED

SPA SPEC

W/ O WCJ


WSBW


WWF

| JOINT | |
|---|--|
| KNEE BRACE | |
| STEEL ANGLE DESIGNATION LONG/ LENGTH LIGHT GAGE METAL FRAMING LONG LEG HORIZONTAL LONG LEG VERTICAL LOW POINT LAMINATED VENEER LUMBER | |
| MAXIMUM MASONRY BEARING WALL MECHANICAL MANUFACTURE MINIMUM MISCELLANEOUS METAL | |
| NOT IN CONTRACT NOMINAL NOT TO SCALE NORTH— SOUTH DIRECTION | |
| ON CENTER OUTSIDE DIAMETER OVER HEAD OPPOSITE ONE SIDE | |
| PLUMBING CONTRACTOR PRECAST/ PRESTRESSED POWDER DRIVEN FASTENER PRE- ENGINEERED METAL BUILDING PERIMETER PRE- FORMED JOINT FILLER PLATE POST TENSIONED PROJECTION PAVEMENT | |
| RADIUS REINFORCED CONCRETE ROOF DRAIN REINFORCING REQUIRED | |
| SCHEDULE SIMILAR SHEET SPACE/ SPACES SPECIFICATION SQUARE STAINLESS STEEL STEEL STEEL STRUCTURAL | |
| TRUSS BEARING ELEVATION THICK TOP OF TOP OF CURB ELEVATION TOP OF LEDGE ELEVATION TOP OF PIER ELEVATION TOP OF WALL ELEVATION TOP OF STEEL ELEVATION TOP OF SLAB ELEVATION TYPICAL | |
| UNLESS NOTED OTHERWISE | |
| VERTICAL VERIFY IN FIELD | |
| WIDTH WITH WITHOUT WALL CONTROL JOINT | |
| WOOD WIDE FLANGE WORKING POINT WOOD STUD BEARING WALL WELDED WIRE FABRIC | |

| | | | | Attachment F |
|---|--|--|----------------------|--|
| | | | | $(mp)^2$ |
| | EASTENING SCHEDULE (UNO N COMMERCIAL BUILDING CODE: T | | | STRUCTURAL ENGINEERS, LLC |
| CONNECTION | FASTENING | LOC | ATION | www.mpsqrd.com |
| | ROOF | | | 583 D'Onofrio Drive, Suite 201 Madison, WI 53719 Office: 608-821-4770 |
| BLOCKING BETWEEN JOISTS, RAFTERS, OR TRUSSES | 3 – 8d COMMON 16d COMMON @ 6"OC | EACH END, TOENAIL | | |
| FLAT BLOCKING TO TRUSS & WEB FILLER CEILING JOIST TO PLATE | 3 – 8d COMMON @ 6 OC | EACH END, TOENAIL | | |
| CEILING JOISTS, LAPS OVER PARTITIONS | 3 – 16d COMMON MINIMUM | FACE NAIL | | |
| (SEE SECTION 2308.7.3.1, TABLE 2308.7.3.1) | (SEE TABLE 2308.7.3.1) | | | - |
| CEILING JOISTS TO PARALLEL RAFTERS (SEE SECTION 2308.7.3.1, TABLE 2308.7.3.1) | 3 – 16d COMMON MINIMUM TABLE 2308.7.3.1 | FACE NAIL | | |
| COLLAR TIE TO RAFTER | 3 – 10d COMMON | FACE NAIL | | |
| RAFTER OR TRUSS TO TOP PLATE (SEE SECTION 2308.7.5, TABLE 2308.7.5) | 3 – 16d COMMON | TOENAIL | | |
| ROOF RAFTERS TO RIDGE VALLEY OR HIP RAFTERS; OR ROOF | 2 – 16d COMMON | END NAIL | | |
| RAFTER TO 2-INCH RIDGE BEAM | 3 – 16d COMMON | TOENAIL | | |
| DOUBLE STUDS (NOT AT BRACED WALL PANELS) | 16d @ 24" O.C | FACE NAIL | | |
| DOUBLE STUDS AND ABUTTING STUDS AT INTERSECTING WALL CORNERS (AT BRACED WALL PANELS) | 16d @ 16" O.C | FACE NAIL | | |
| BUILT-UP HEADER | 16d COMMON 16" O.C | EACH EDGE, FACE NAIL | | |
| CONTINUOUS HEADER TO STUD DOUBLE TOP PLATES | 4 – 8d COMMON 16d @ 16" O.C | TOENAIL FACE NAIL | | - |
| DOUBLE TOP PLATES, AT END JOINTS | 16d @ 16" O.C 8 – 16d COMMON | EACH SIDE OF END JOIN | T, FACE NAIL | |
| SOLE PLATE TO JOIST OR BLOCKING | 16d @ 16" O.C | TYPICAL FACE NAIL | | |
| SOLE PLATE TO JOIST OR BLOCKING AT BRACED WALL PANEL | 2 – 16d © 16" | TYPICAL FACE NAIL | | |
| STUD TO TOP PLATE OR SOLE PLATE | 4 – 8d COMMON 2 – 16d COMMON | TOENAIL END NAIL | | TENNEY PARK |
| TOP PLATE OR BOTTOM PLATE TO STUD | 2 – 16d COMMON 2 – 16d COMMON | END NAIL | | |
| | WALL | -1 | - | - APARTMENTS |
| TOP PLATES, LAPS & INTERSECTIONS | 2 – 16d COMMON | FACE NAIL | | |
| 1" DIAGONAL BRACE TO EACH STUD & PLATE | 2 – 8d COMMON | FACE NAIL | | |
| 1" x 6" SHEATHING TO EACH BEARING | 2 – 8d COMMON FLOOR | FACE NAIL | | BALCONY REHAB |
| JOIST TO SILL, TOP PLATE, OR GIRDER | 3 – 8d COMMON | TOENAIL | | - |
| RIM JOIST, BAND JOIST, OR BLOCKING TO TOP PLATE, SILL | 8d @ 6" O.C | TOENAIL | 1 | 302 N BALDWIN ST. & |
| 1" x 6" SUBFLOOR OR LESS TO EACH JOIST | 2 – 8d COMMON | FACE NAIL | | 1225 E. GORHAM ST., |
| 2" SUBFLOOR TO JOIST OR GIRDER | 2 - 16d COMMON | FACE NAIL AT EACH BEARING, FACI | | - MADISON, WISCONSIN |
| 2" PLANKS BUILT-UP GIRDER & BEAMS | 2 – 16d COMMON 20d COMMON 32" O.C | FACE NAIL AT TOP & BC ON OPPOSITE SIDES | | |
| | AND: 2 – 20d COMMON | FACE NAIL AT ENDS & A | AT EACH SPLICE | SEAL: |
| LEDGER STRIP SUPPORTING JOISTS OR RAFTERS | 3 – 16d COMMON | EACH JOIST OR RAFTER | , FACE NAIL | |
| JOIST TO BAND JOIST OR RIM JOIST | 3 – 16d COMMON | | | |
| BRIDGING OR BLOCKING TO JOIST, RAFTER OR TRUSS WOOD STRUCTURAL PANELS (WPS), SUBFLOOR, ROOF AN | 2 - 8d COMMON | TOENAIL EACH END | FRAMING | SEAL: PRE-IMMARY PRE-IMMARY CONSTRUCTION PRE-IMMARY CONSTRUCTION NOTIFOR |
| | | EDGES | INTERMEDIATE SUPPORT | Misi |
| 3/8" – 1/2" | 8d COMMON | 6 INCHES | 12 INCHES | |
| 19/32" - 3/4" | 8d COMMON | 6 INCHES | 12 INCHES | 1 8, °0x |
| 7/8" – 1 1/4" | 10d COMMON OTHER EXTERIOR WALL SHEATHING | 6 INCHES | 12 INCHES | |
| 1/2" FIBERBOARD SHEATHING | 1 1/2" GALVANIZED ROOFING NAIL | 3 INCHES | 6 INCHES | 7 |
| 25/32" FIBERBOARD SHEATHING | 1 3/4" GALVANIZED ROOFING NAIL | 3 INCHES | 6 INCHES | NO. ISSUE/REVISION DATE |
| | NELS, COMBINATION SUBFLOOR UNDERLAYMENT TO FR | - | | |
| 3/4" AND LESS 7/8" – 1" | 8d COMMON 8d COMMON | 6 INCHES 6 INCHES | 12 INCHES | |
| 1 1/8" – 1 1/4" | 10d COMMON | 6 INCHES | 12 INCHES | |
| | PANEL SIDING TO FRAMING | ñ | | |
| 1/2" OR LESS | 6d CORROSION-RESISTANT SIDING | 6 INCHES | 12 INCHES | |
| 5/8" | 8d CORROSION-RESISTANT SIDING | 6 INCHES | 12 INCHES | |
| 1/4" | INTERIOR PANELING 4d | 6 INCHES | 12 INCHES | |
| 3/8" | 6d | 6 INCHES | 12 INCHES | |
| For SI: 1 inch = 25.4mm a. NAILS SPACED AT 6 INCHES AT INTERMEDIATE SUPPORTS WHERE S AND SHEAR WALLS, REFER TO IBC SECTION 2305. NAILS FOR WALL | SHEATHING ARE PERMITTED TO BE COMMON, BOX OR CA | ASING. | | |
| SPACING SHALL BE 6 INCHES ON CENTER ON THE EDGES AND 12 IN INCHES (20 INCHES IF STRENGTH AXIS IN THE LONG DIRECTION OF c. WHERE A RAFTER IS FASTENED TO AN ADJACENT PARALLEL CEILIN | THE PANEL, UNLESS OTHERWISE MARKED). | | | DRAWN BY: MJM |
| ACCORDANCE WITH THIS SCHEDULE, THE NUMBER OF TOENAILS IN | | | | CHECKED BY: MSL |
| | | | | JOB NUMBER: 23-20125 |
| | | | | SHEET TITLE: |
| | | | | |
| | | | | GENERAL NOTES |
| | | | | |
| | | | | |
| | | | | |
| | | | | |

SHEET NUMBER:

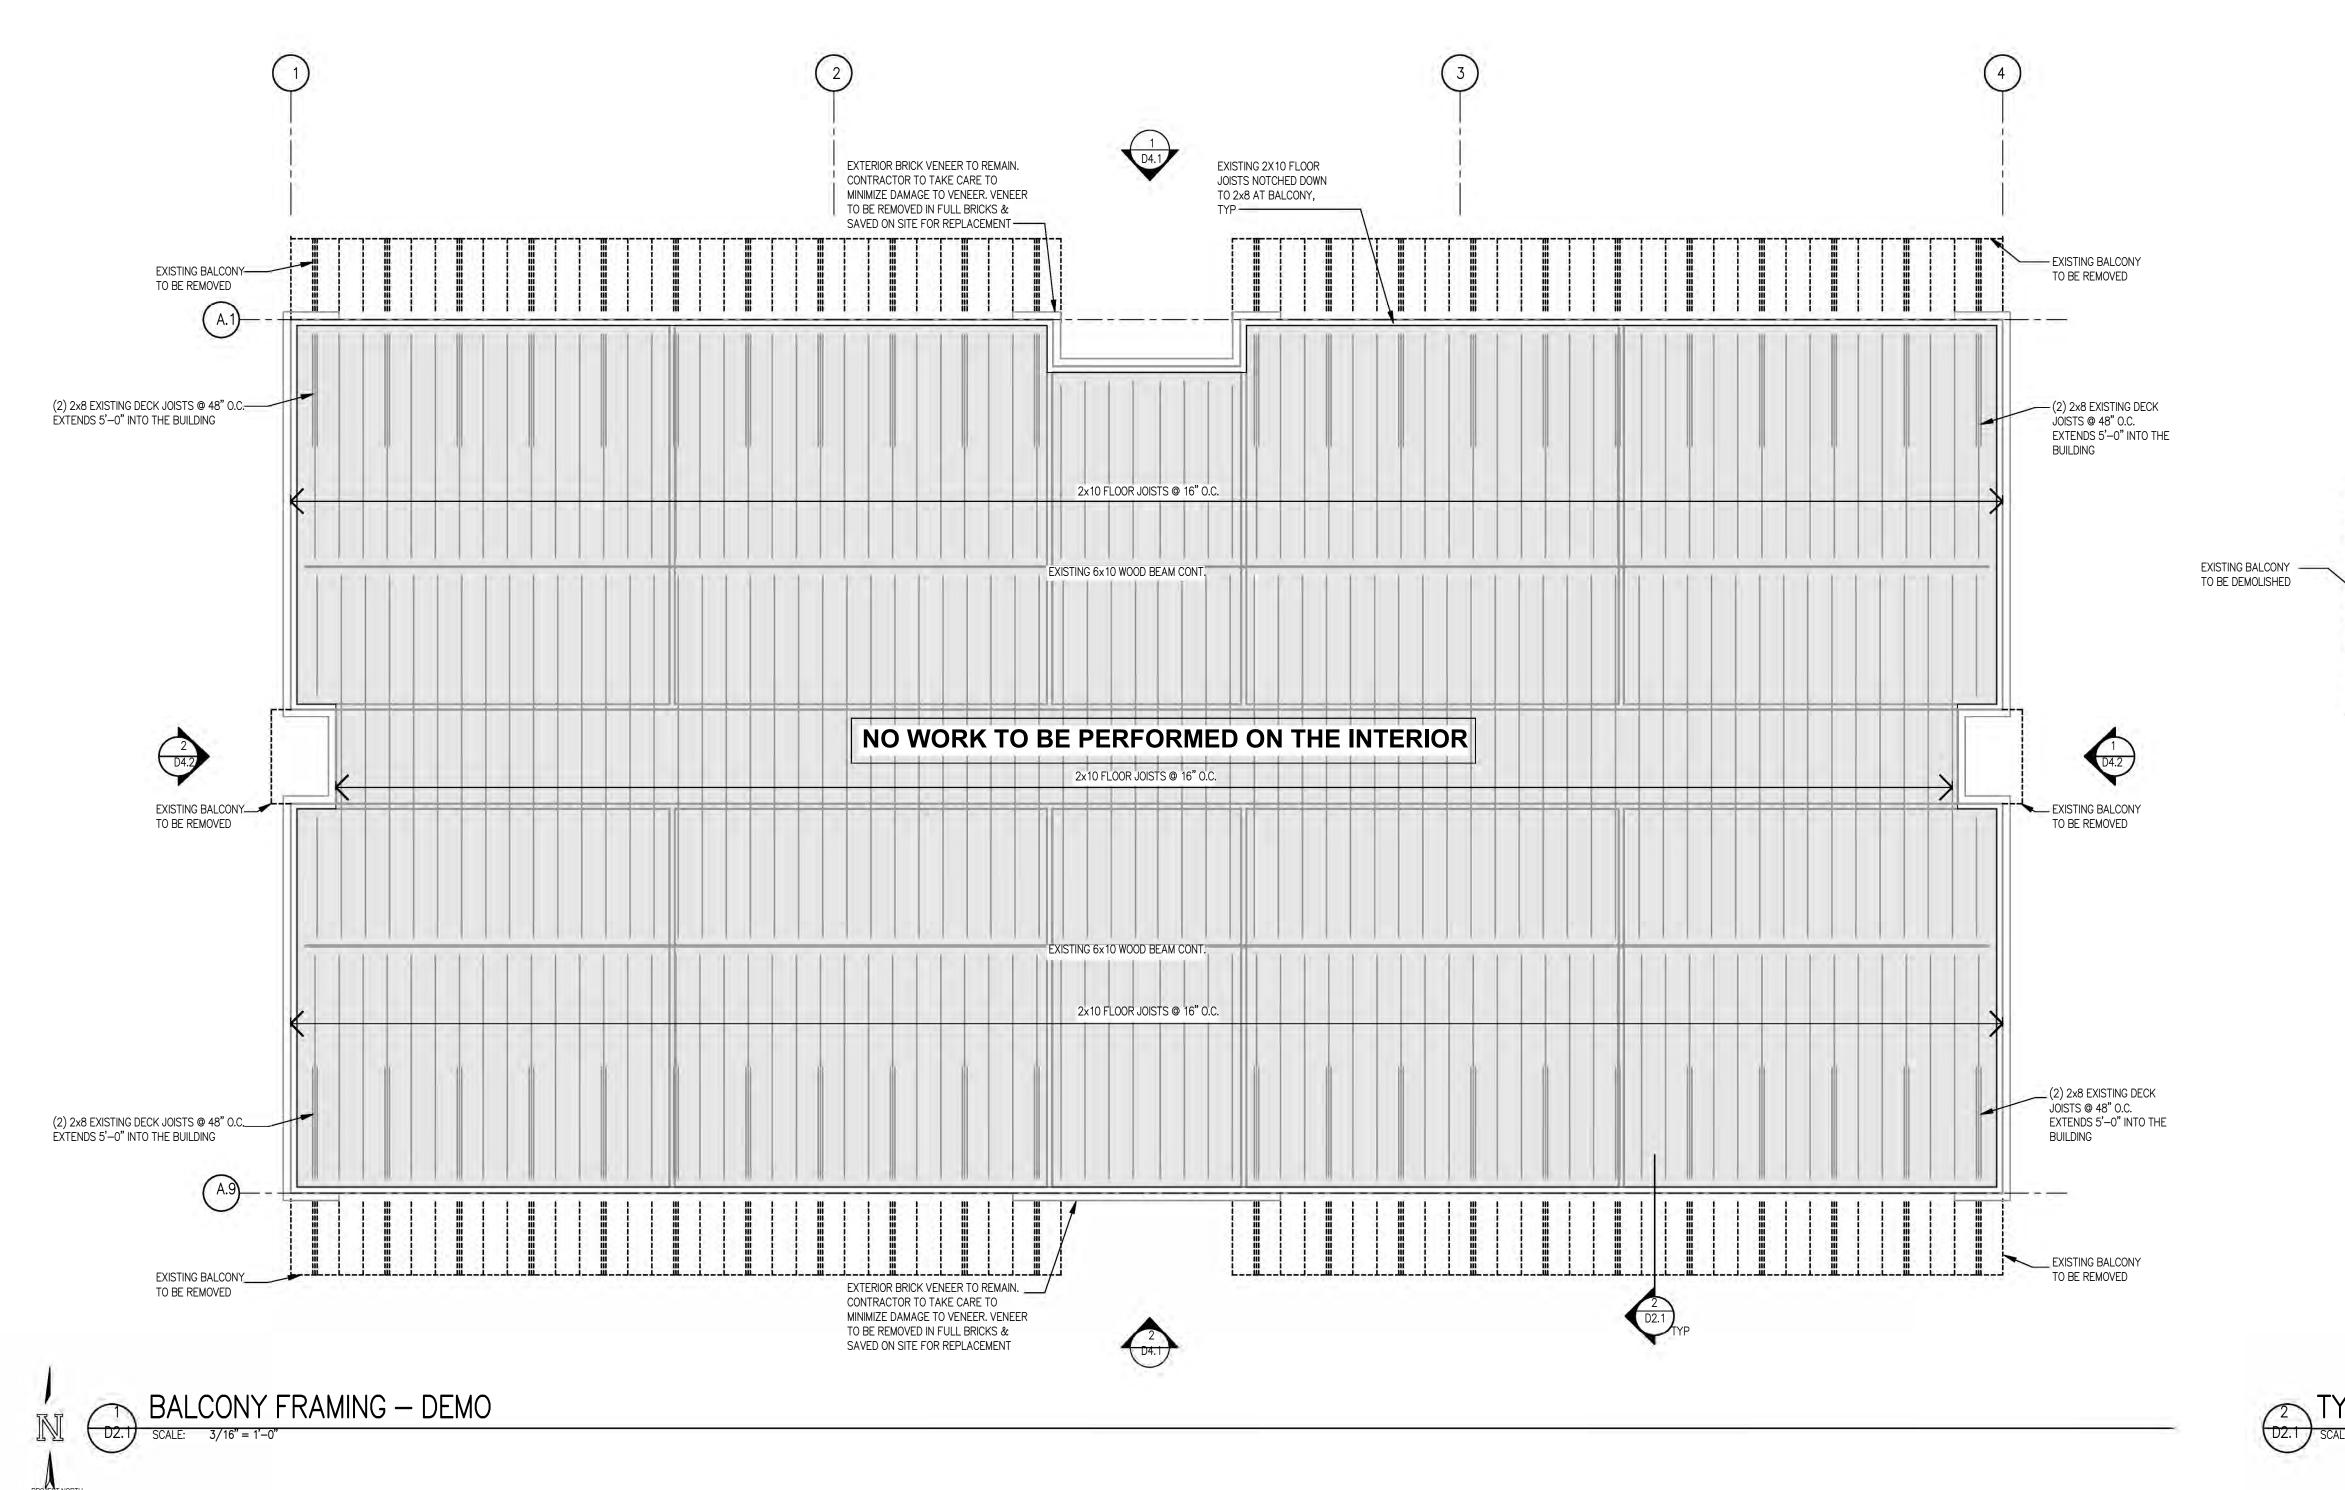

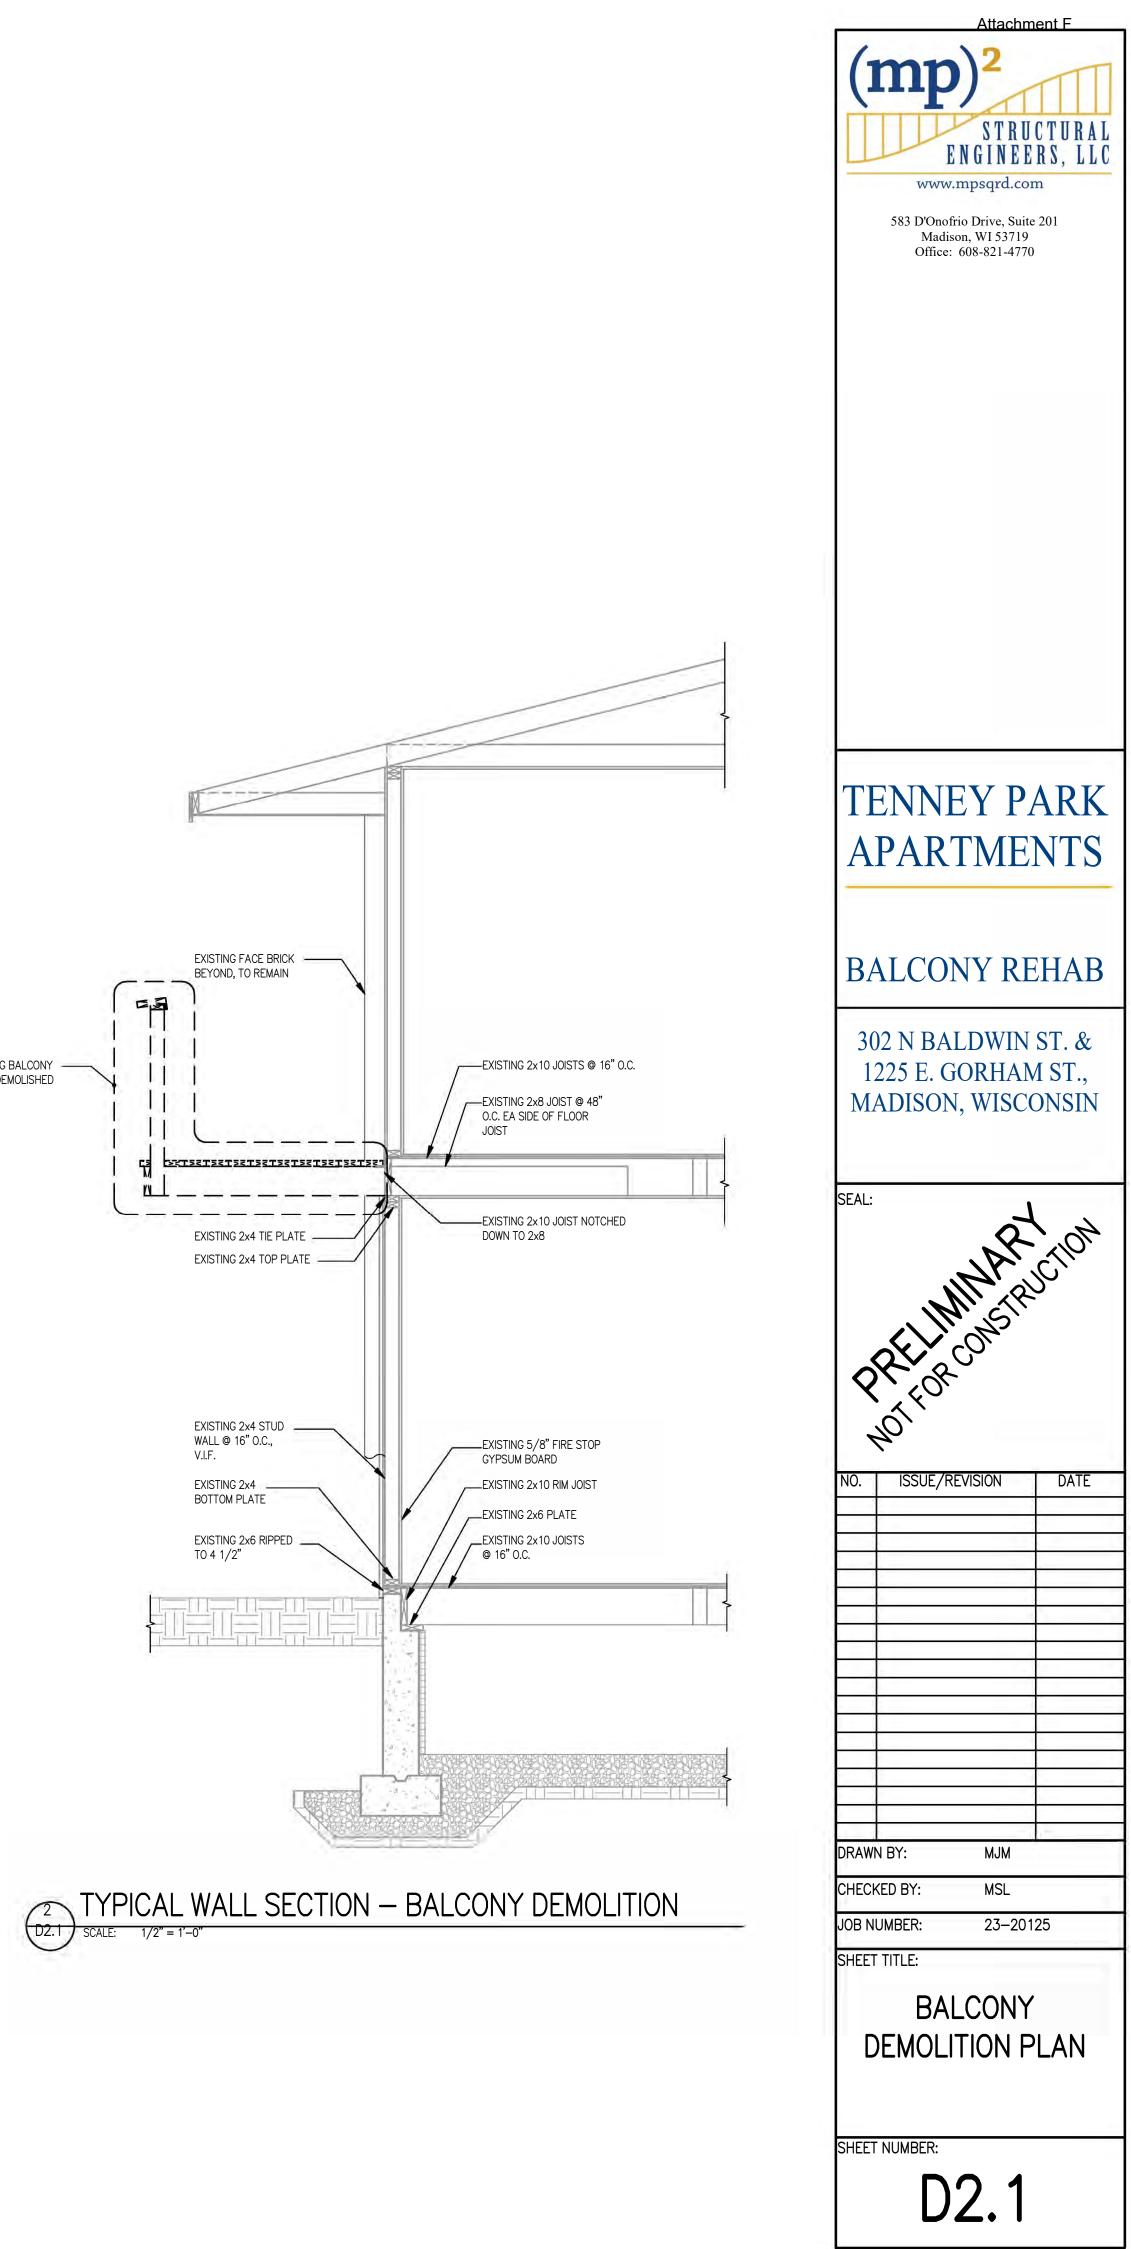



1 - BALDWIN STREET CONSTRUCTION ELEVATIONS - NORTH



BALCONY TO BE DEMOLISHED

EXISTING _____ BALCONY TO BE DEMOLISHED



EXISTING BALCONY EXISTING BALCONY TO BE TO BE DEMOLISHED DEMOLISHED









1 - BALDWIN STREET CONSTRUCTION ELEVATION - EAST



2 - BALDWIN STREET CONSTRUCTION ELEVATION - WEST

| Attacht () | ICTURAL CTURAL CRS, LLC |
|---|-------------------------------|
| TENNEY P APARTME | |
| BALCONY RI | |
| 302 N BALDWIN 1225 E. GORHAN MADISON, WISC | M ST., ONSIN |
| SEAL: PRE-IMMAR PRE-IMMAR PRE-IMMAR STR ONSTR NOTFOR ONSTR | L ION |
| NO. ISSUE/REVISION | DATE |
| DRAWN BY: MJM | |
| DRAWN BY: MJM CHECKED BY: MSL JOB NUMBER: 23–20 SHEET TITLE: BALDWIN STF DEMOLITIC ELEVATION | REET |
| SHEET NUMBER: D4.2 | |

- EXISTING BALCONY TO BE DEMOLISHED


EXISTING BALCONY TO BE DEMOLISHED




1 - GORHAM STREET CONSTRUCTION ELEVATIONS - NORTH




EXISTING EXISTING BALCONY TO BE BALCONY TO BE DEMOLISHED DEMOLISHED

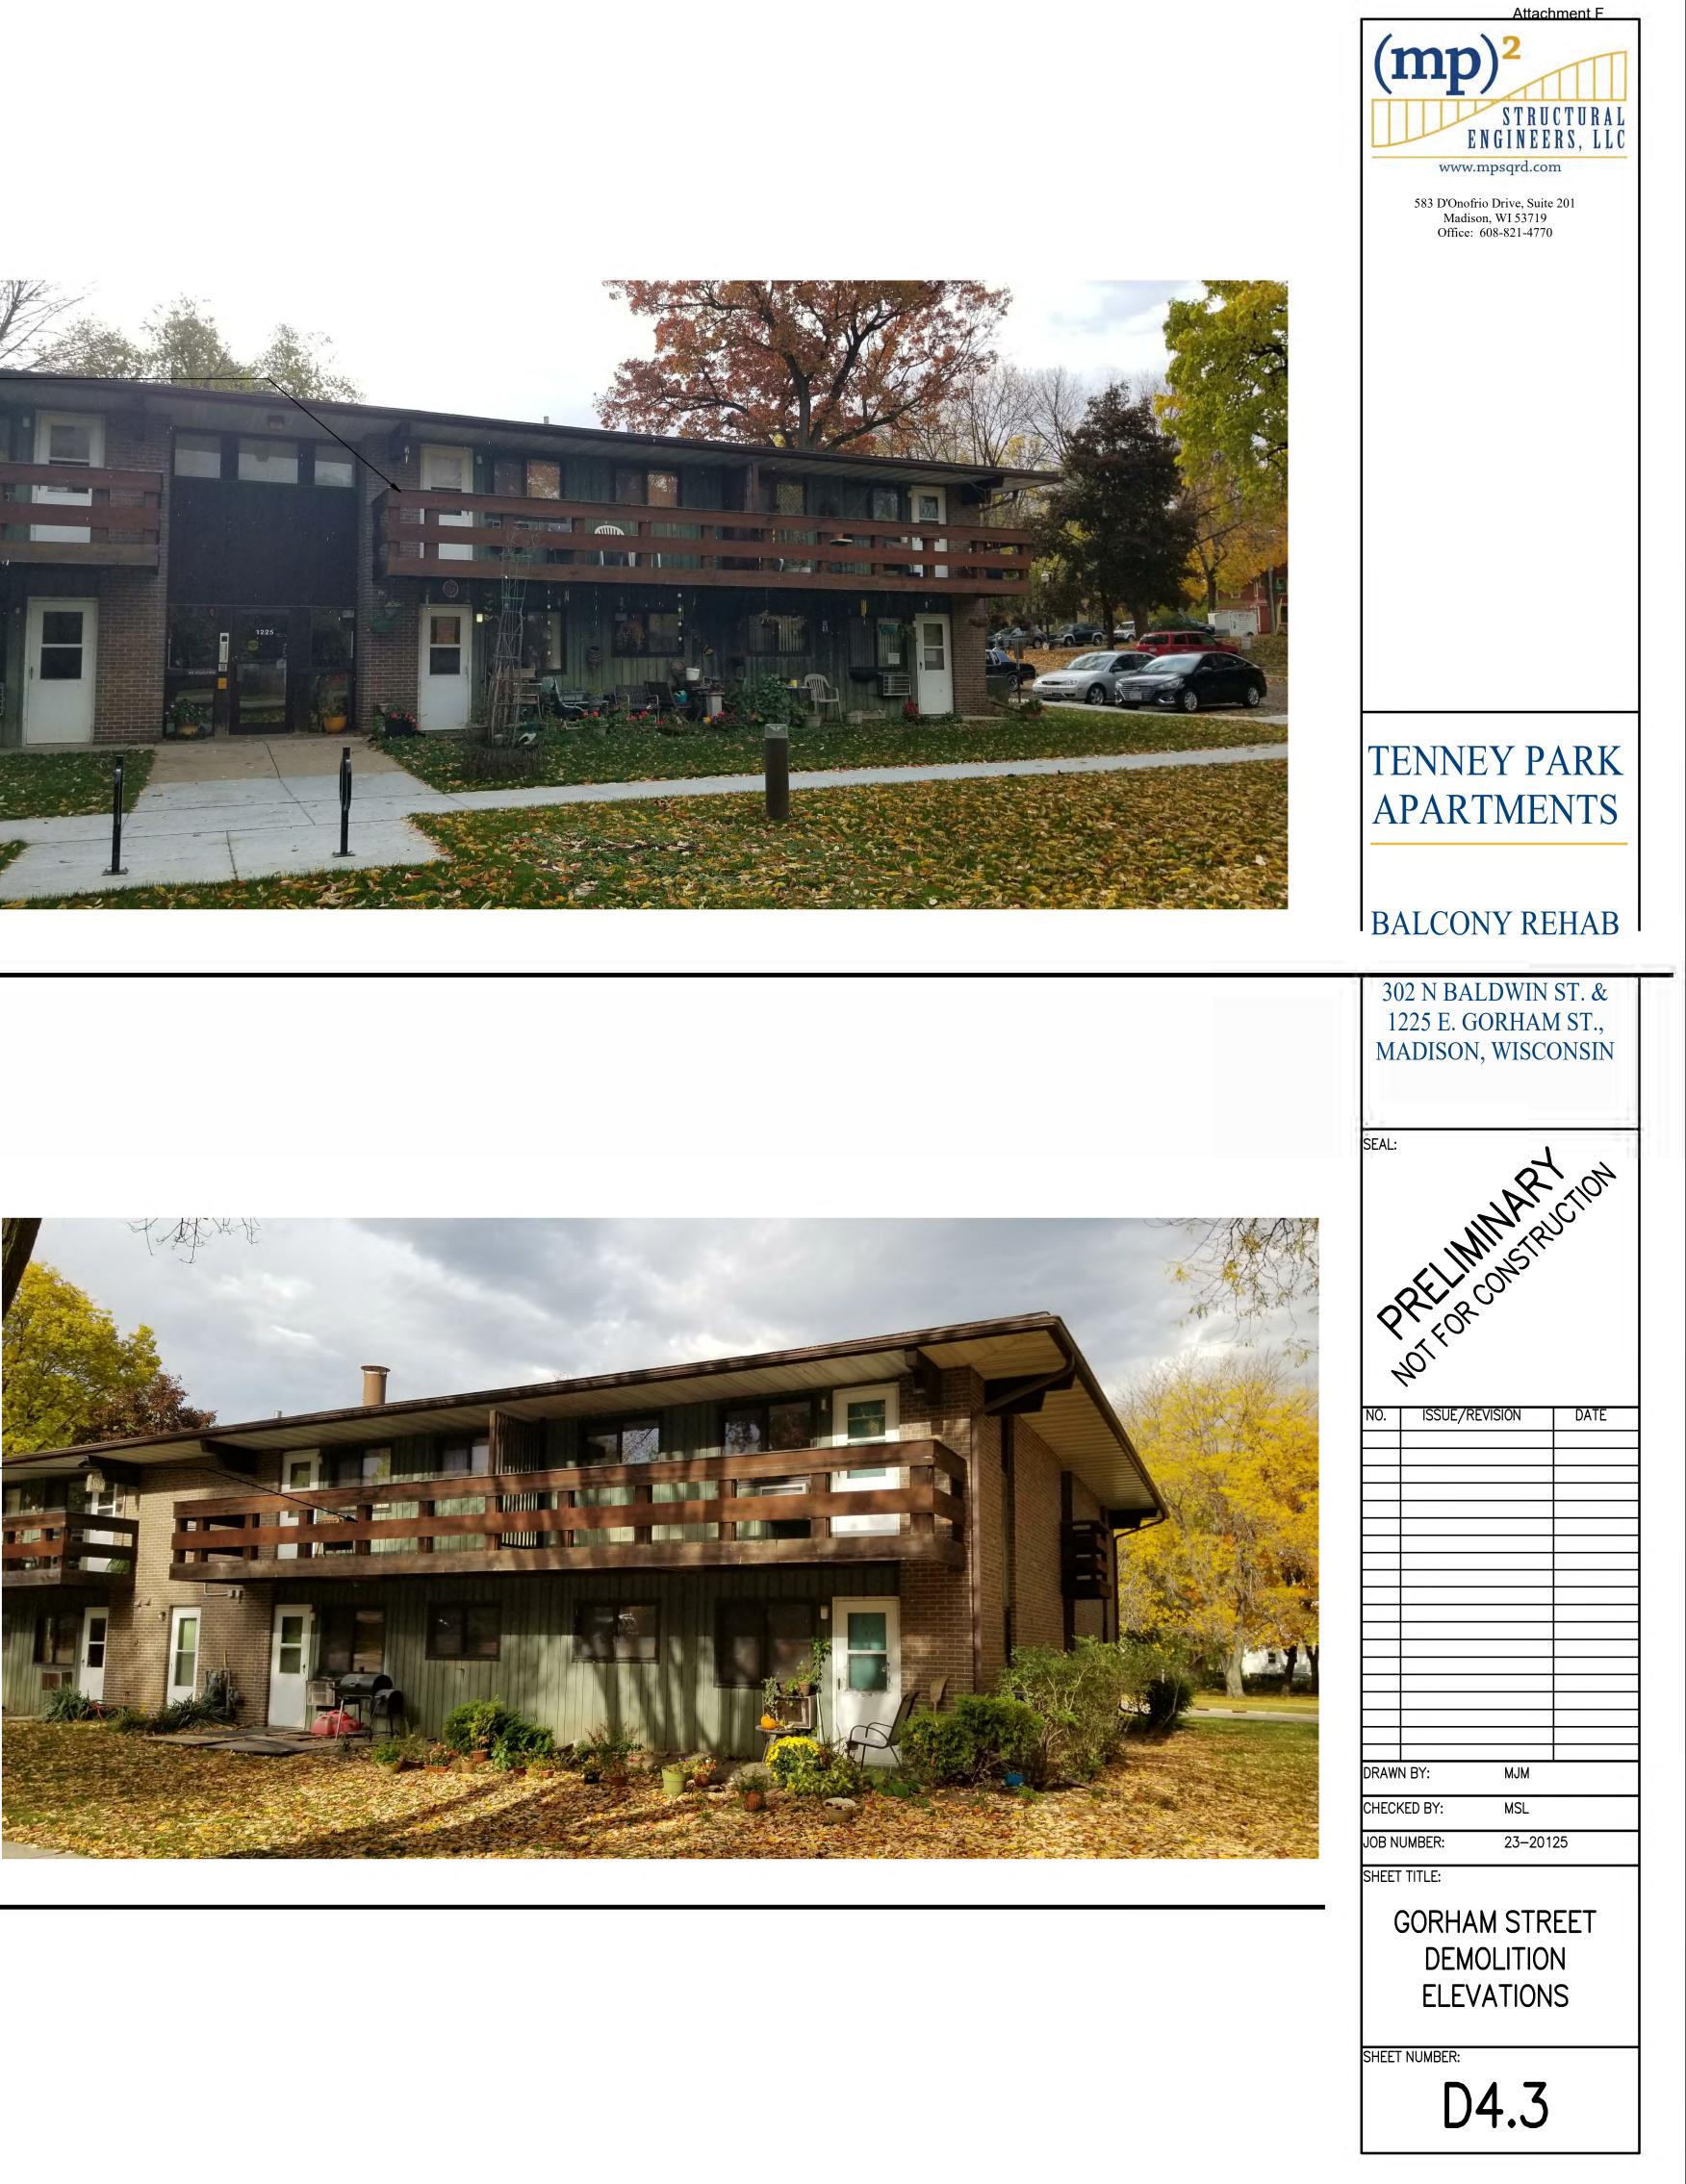

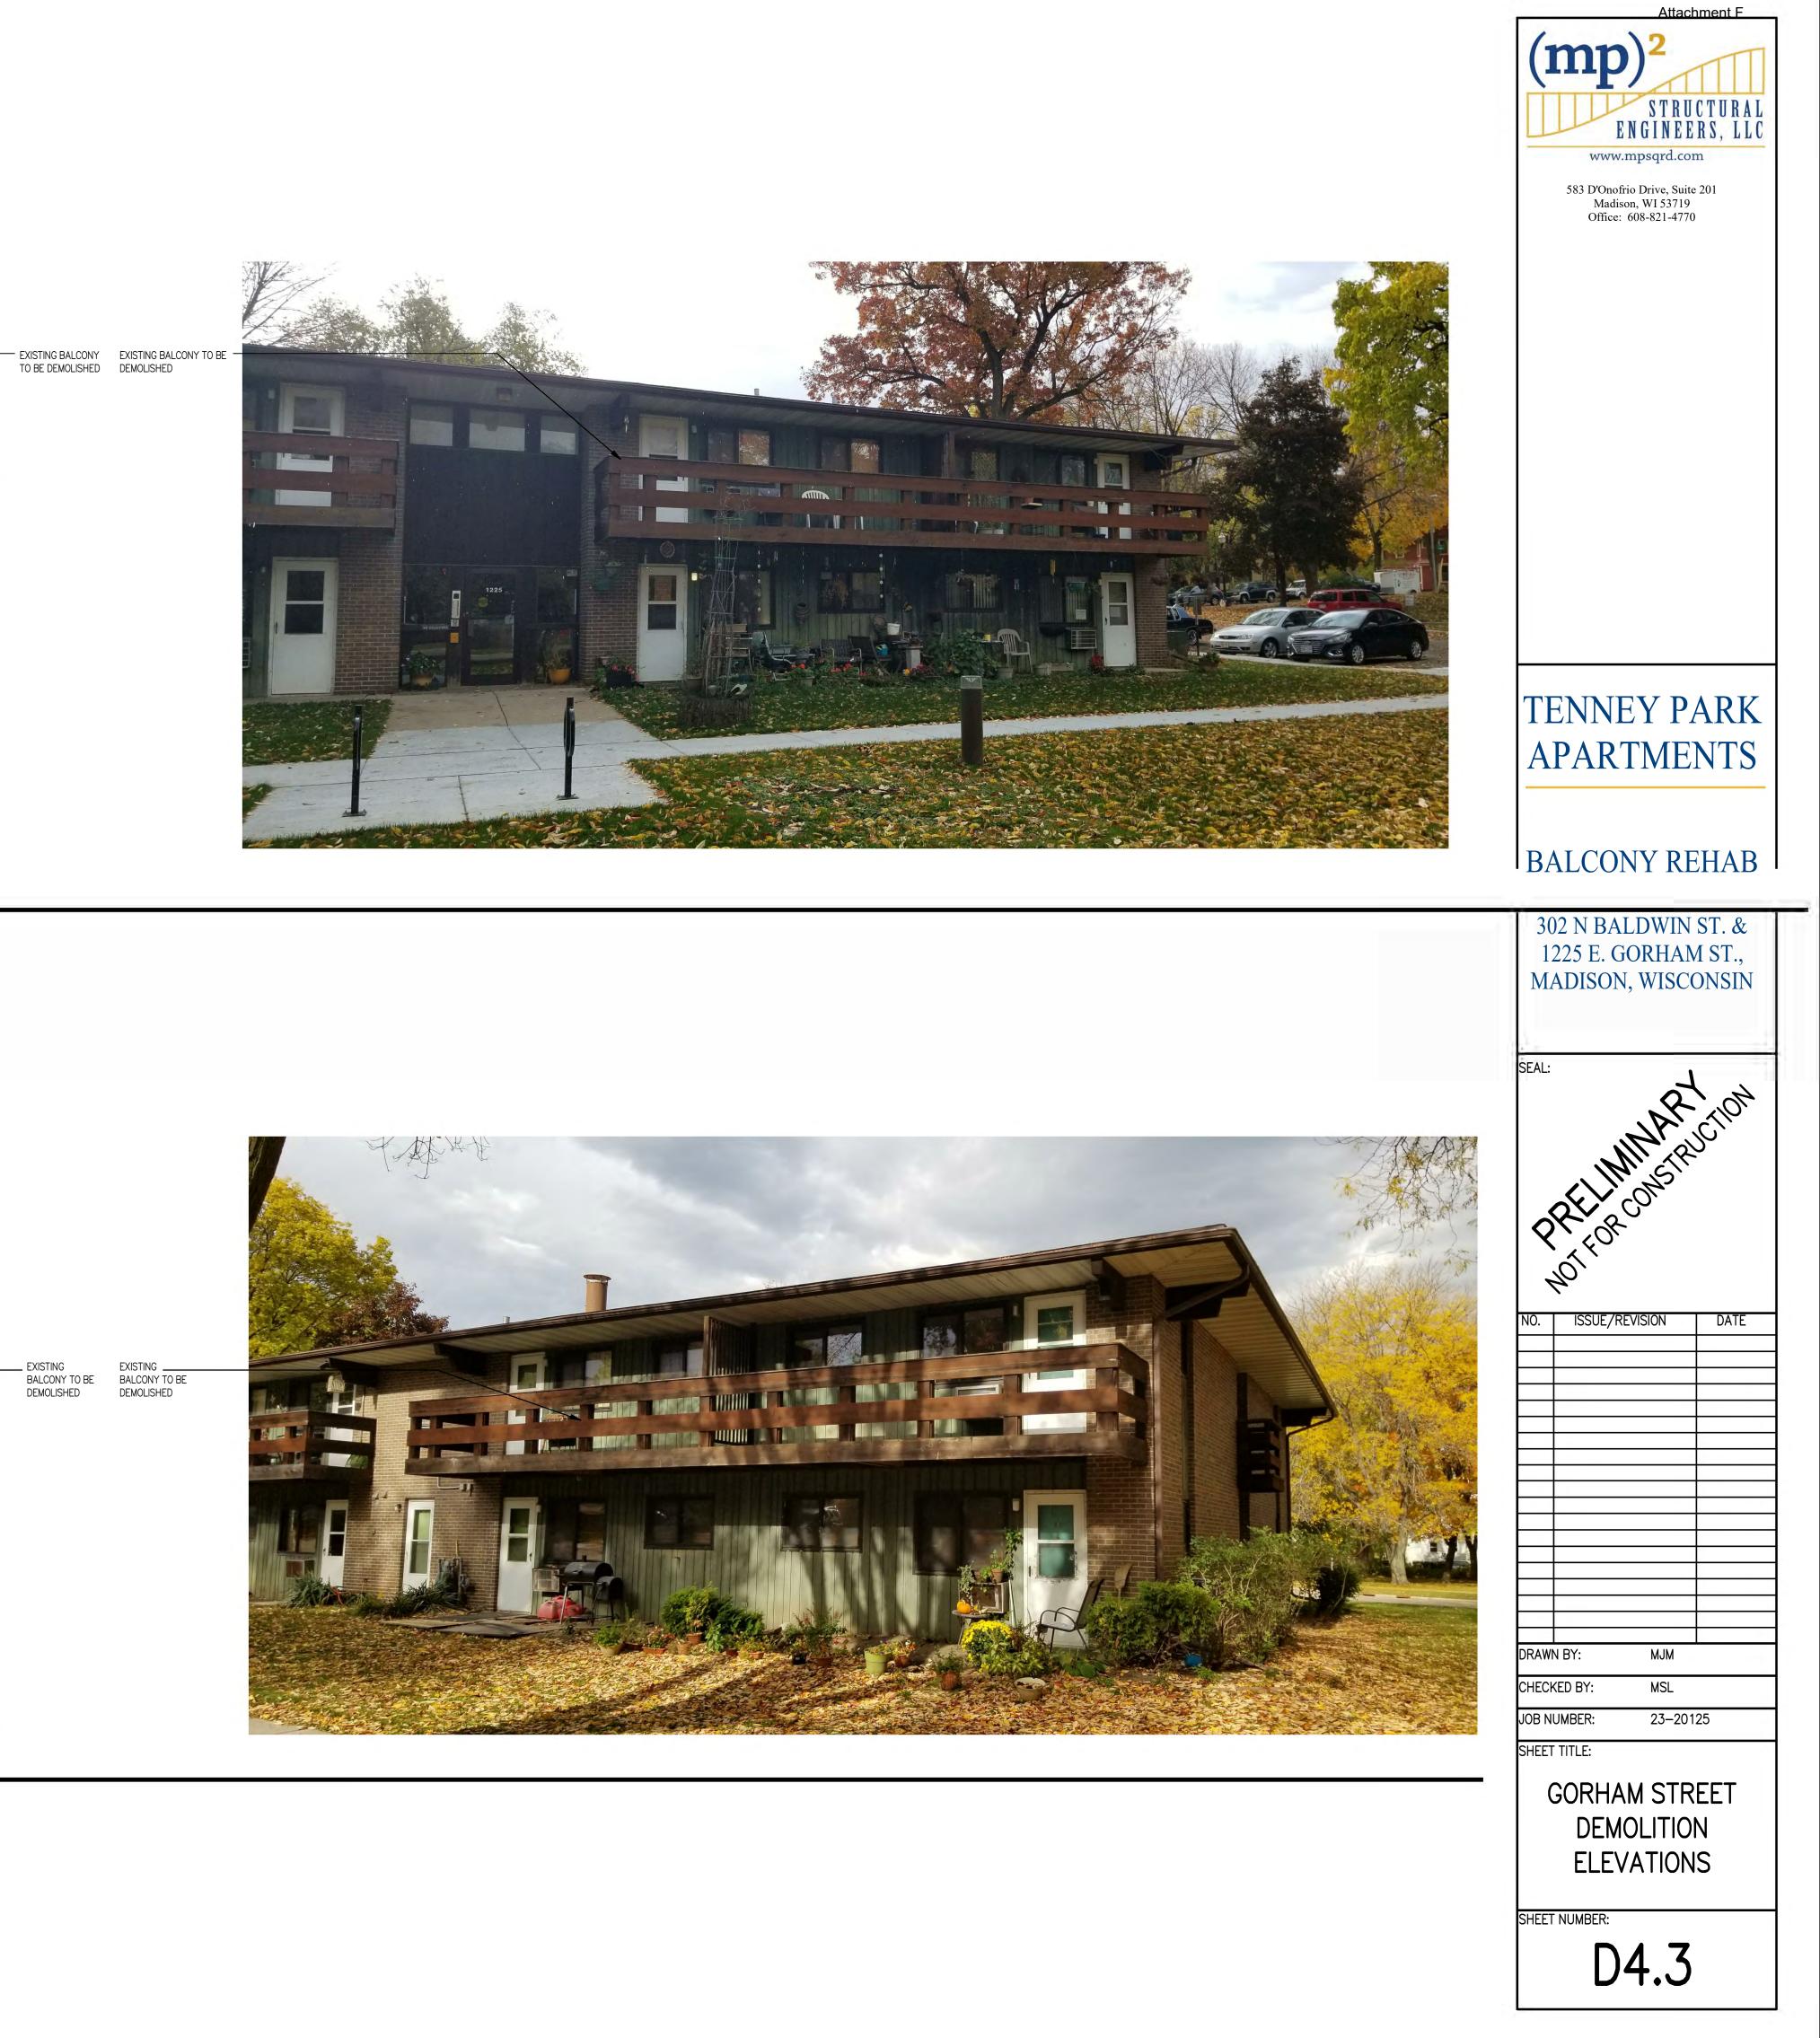



1 - GORHAM STREET CONSTRUCTION ELEVATION - EAST

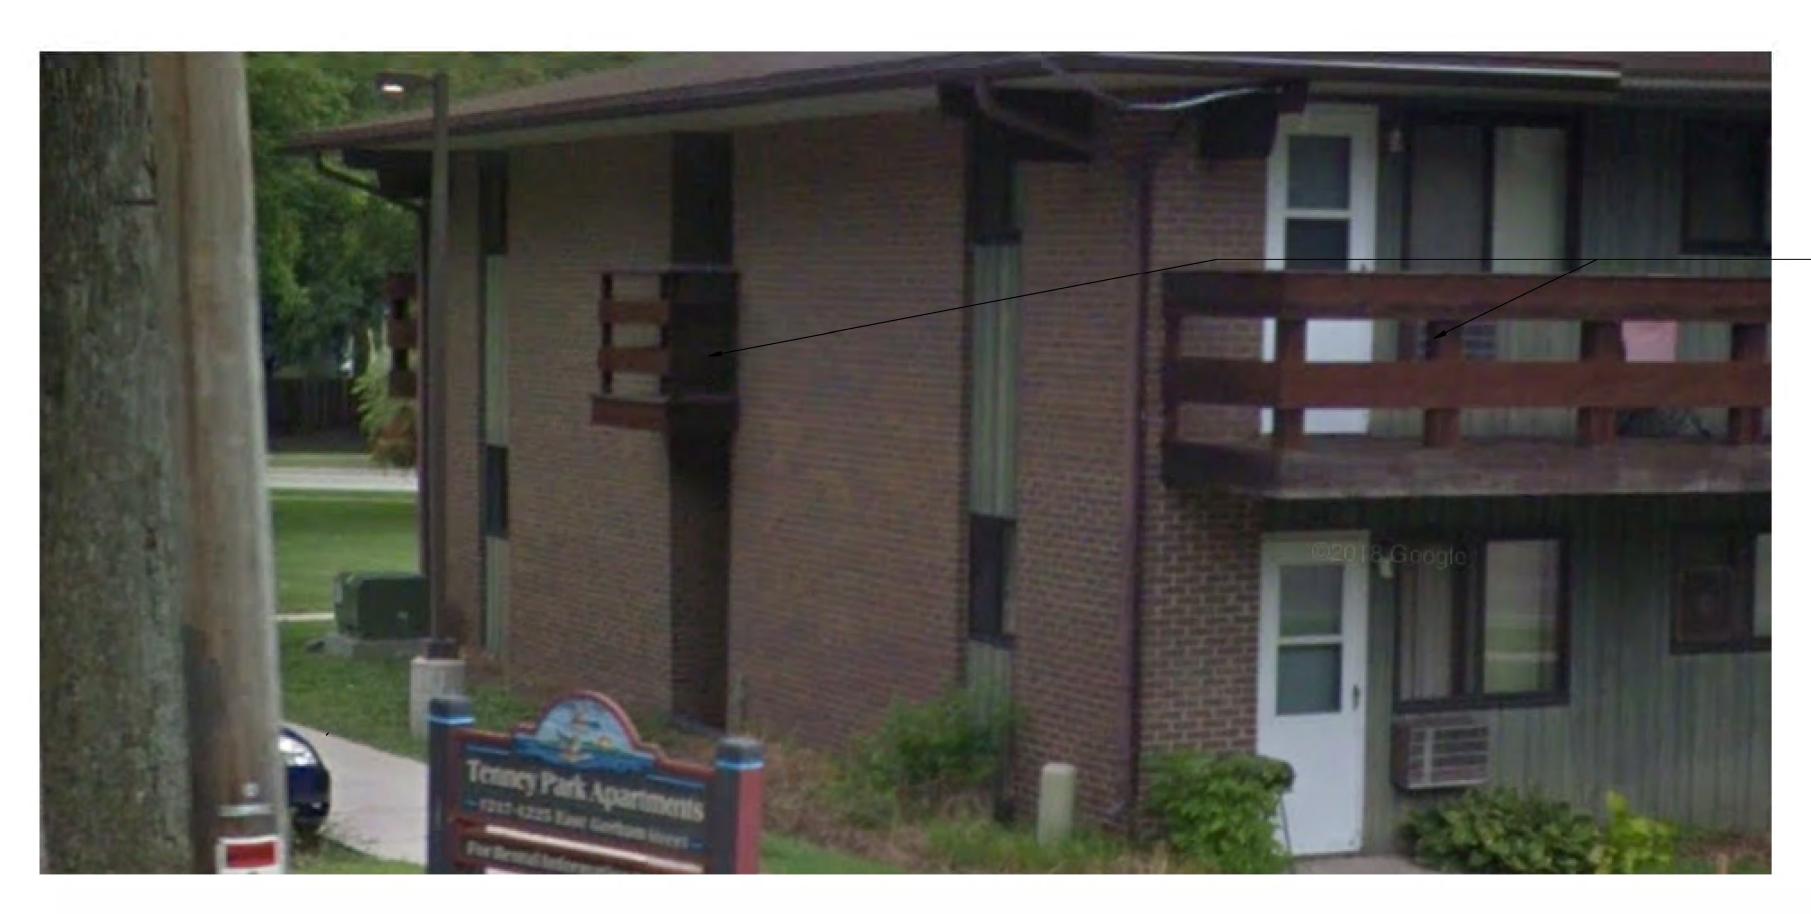


2 - GORHAM STREET CONSTRUCTION ELEVATION - WEST

| r | | Atta | achme | ent F |
|-------|---|-------------------------|-------|-------|
| () | (mp) ² STRUCTURAL ENGINEERS, LLC www.mpsqrd.com | | | |
| | 583 D'Ono Madi | frio Drive son, WI 5 | | 201 |
| | | : 608-82 | | |
| | | | | |
| | | | | |
| TF | ENN | EY | P | ARK |
| | PAR | | | |
| | | | | |
| | | | | |
| BA | ALCO | NY | RE | HAB |
| | | | | |
| | 2 N BA | | | |
| | 225 E. (Adison | | | |
| 1,11 | | ,,,,,, | | |
| | | | | |
| SEAL: | ALL B | | 2 | 4 |
| | | 16. | Ľ, | |
| | | | x | |
| | \mathcal{O} | COL | | |
| 2 | L'OR | | | |
| | <u>ĵ</u> | | | |
| NO. | | REVISION | | DATE |
| | | | | |
| | | | | |
| | | | | |
| | | | | |
| | | | | |
| | | | | |
| | | | | |
| | | | | |
| DRAW | N BY: | MJ | IM | |
| CHECK | ED BY: | MS | SL | |
| JOB N | JMBER: | 23 | -2012 | 25 |
| SHEET | TITLE: | | | |
| (| GORHA | AM S | TR | EET |
| | | IOLI | | |
| | | VATI | | |
| | | | | |
| SHEET | NUMBER: | | | |
| | D | 4. | 4 | |
| | | | - | |

- EXISTING BALCONY TO BE DEMOLISHED


EXISTING BALCONY TO BE DEMOLISHED

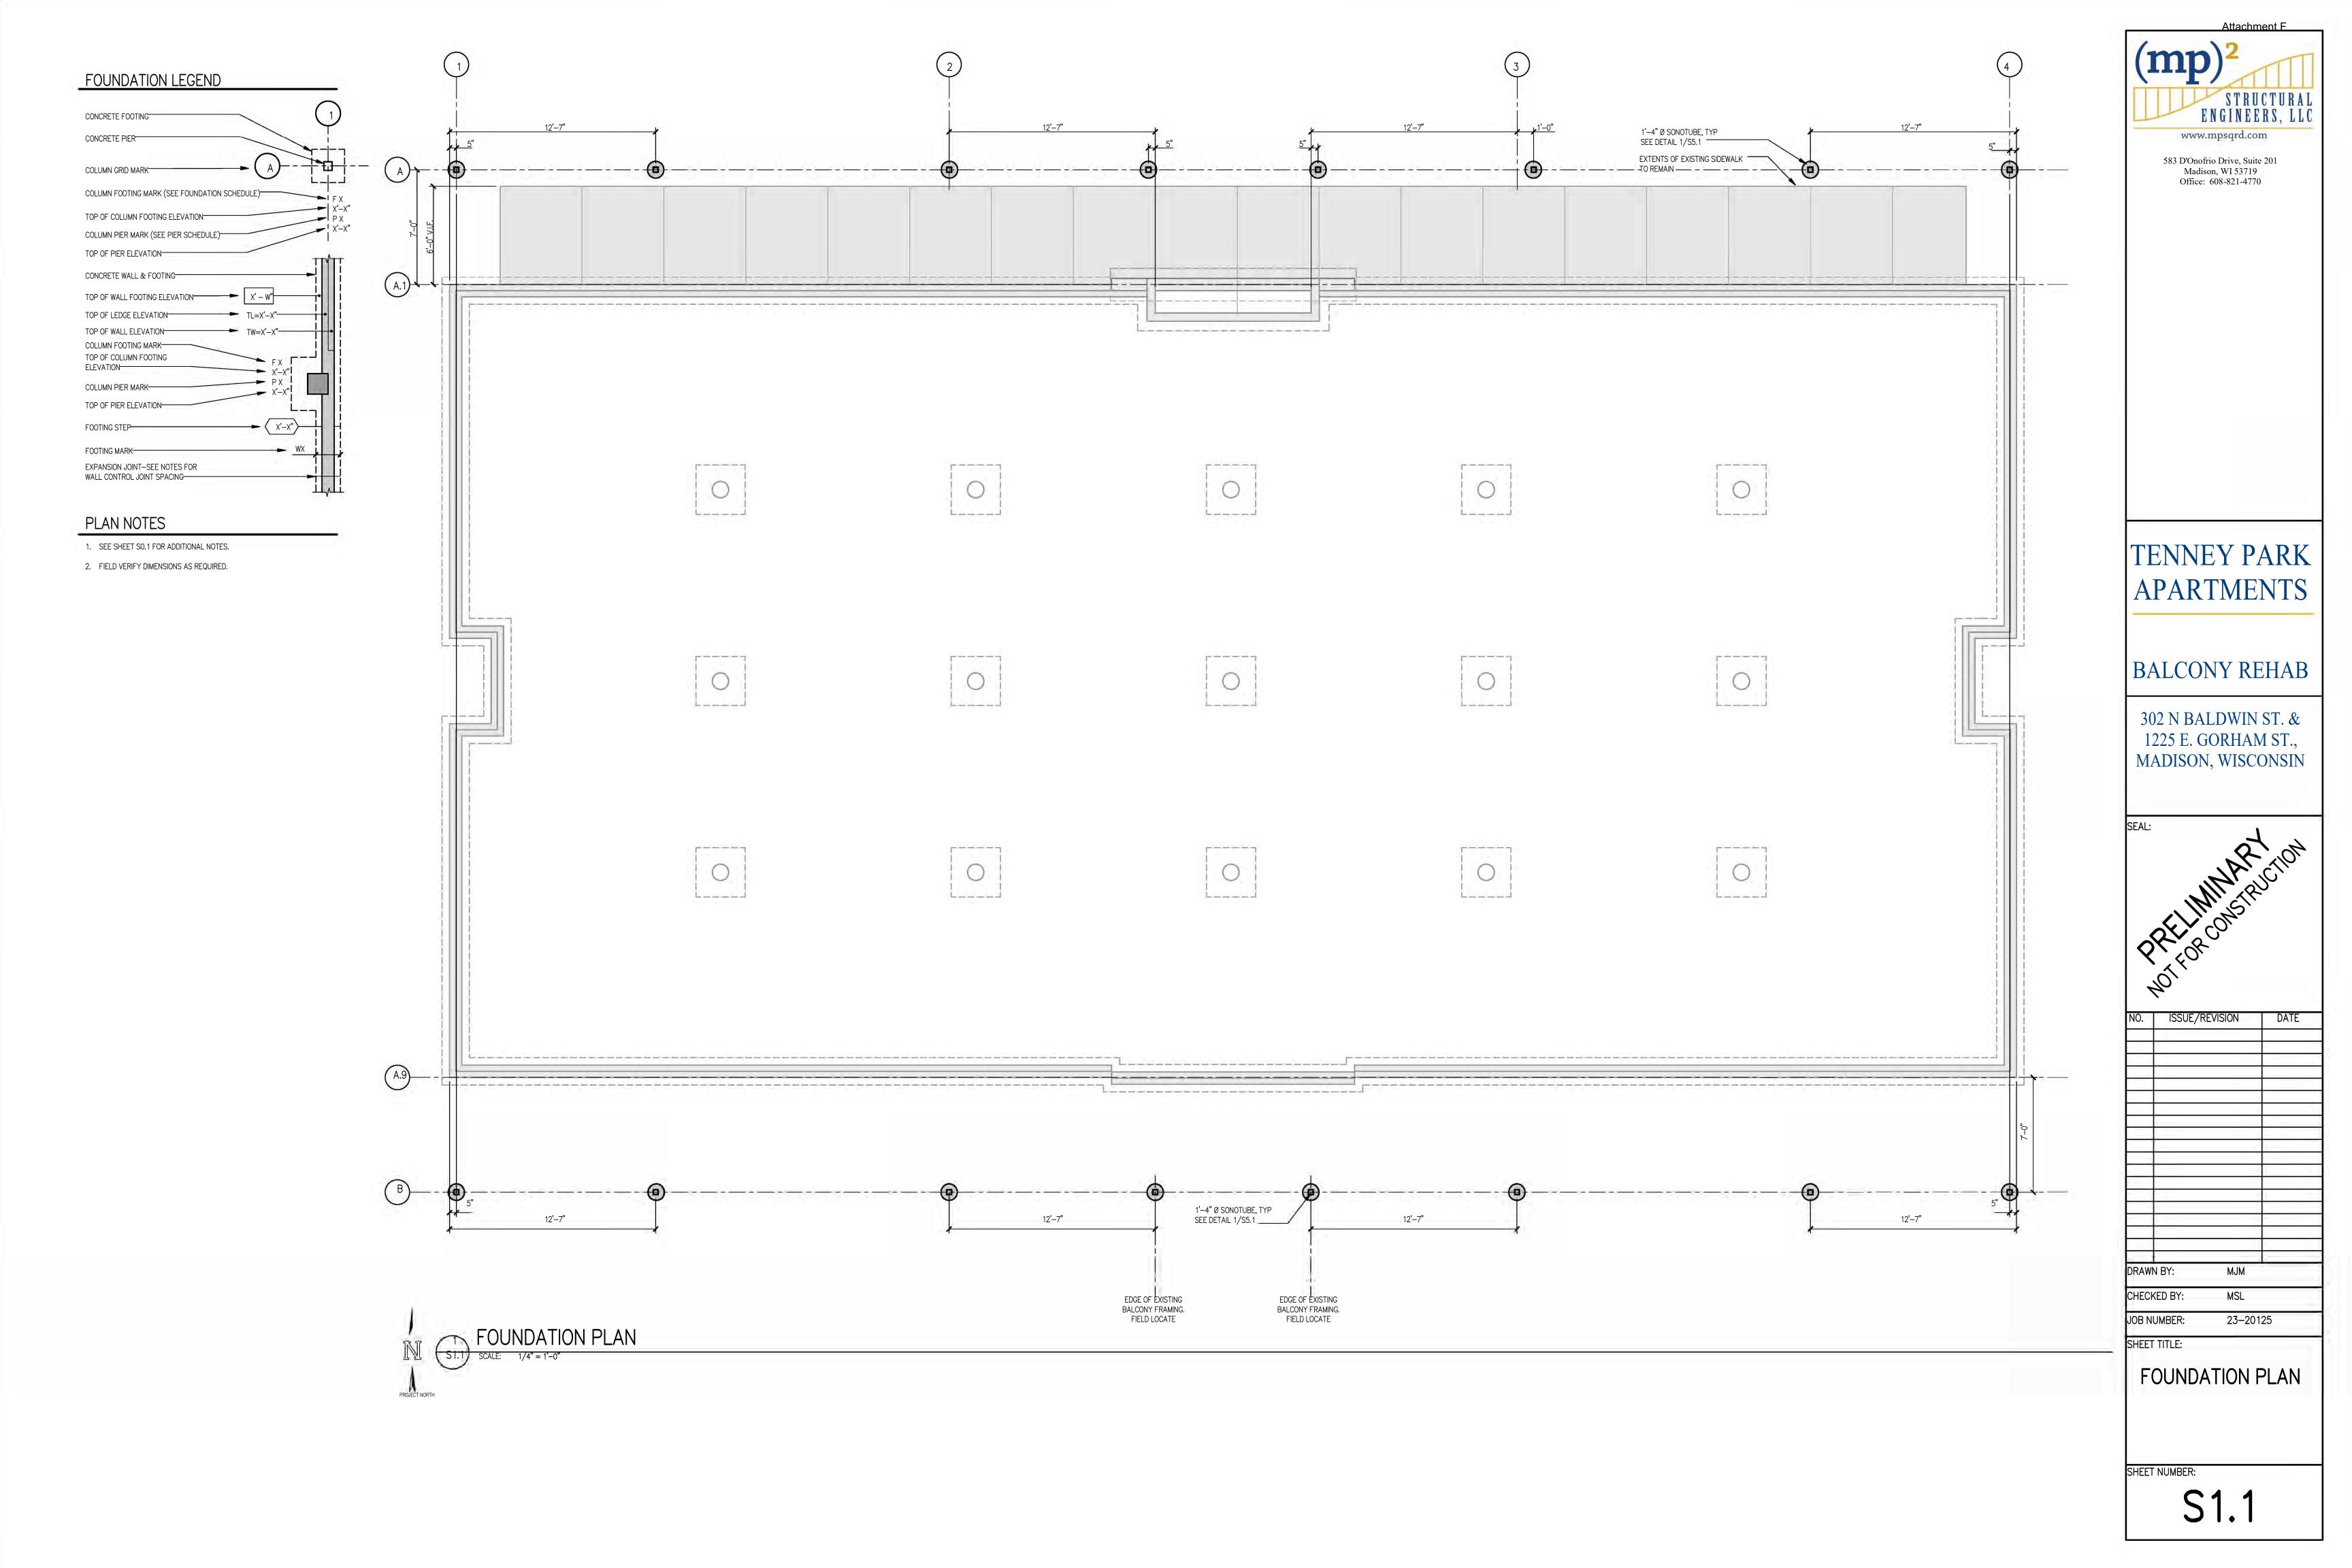



PLAN NOTES


- 1. SEE SHEET S0.1 FOR ADDITIONAL NOTES.
- 2. BALCONY ELEVATION = MATCH EXISTING.
- 3. TEMPORARY CONSTRUCTION BRACING TO REMAIN IN PLACE UNTIL BALCONIES CAN ACT AS ONE UNIT.
- 4. EXISTING BRICK VENEER WILL NEED TO BE REMOVED TO ALLOW LEDGER TO BE PLACED AND CONNECTED TO THE EXISTING BUILDING FRAMING. SEE SEE DETAIL 4 ON SHEET S10.1
- 5. PROVIDE BLOCKING AT GUARD POSTS. SEE DETAIL 8/S10.1


| WOOD POST SCHEDULE | | | |
|--------------------|---------------|-------------------------------------|--|
| MARK | DESCRIPTION | REMARKS | |
| WP1 | 4x4 WOOD POST | SEE DETAIL 1/S10.1 FOR POST BASE | |

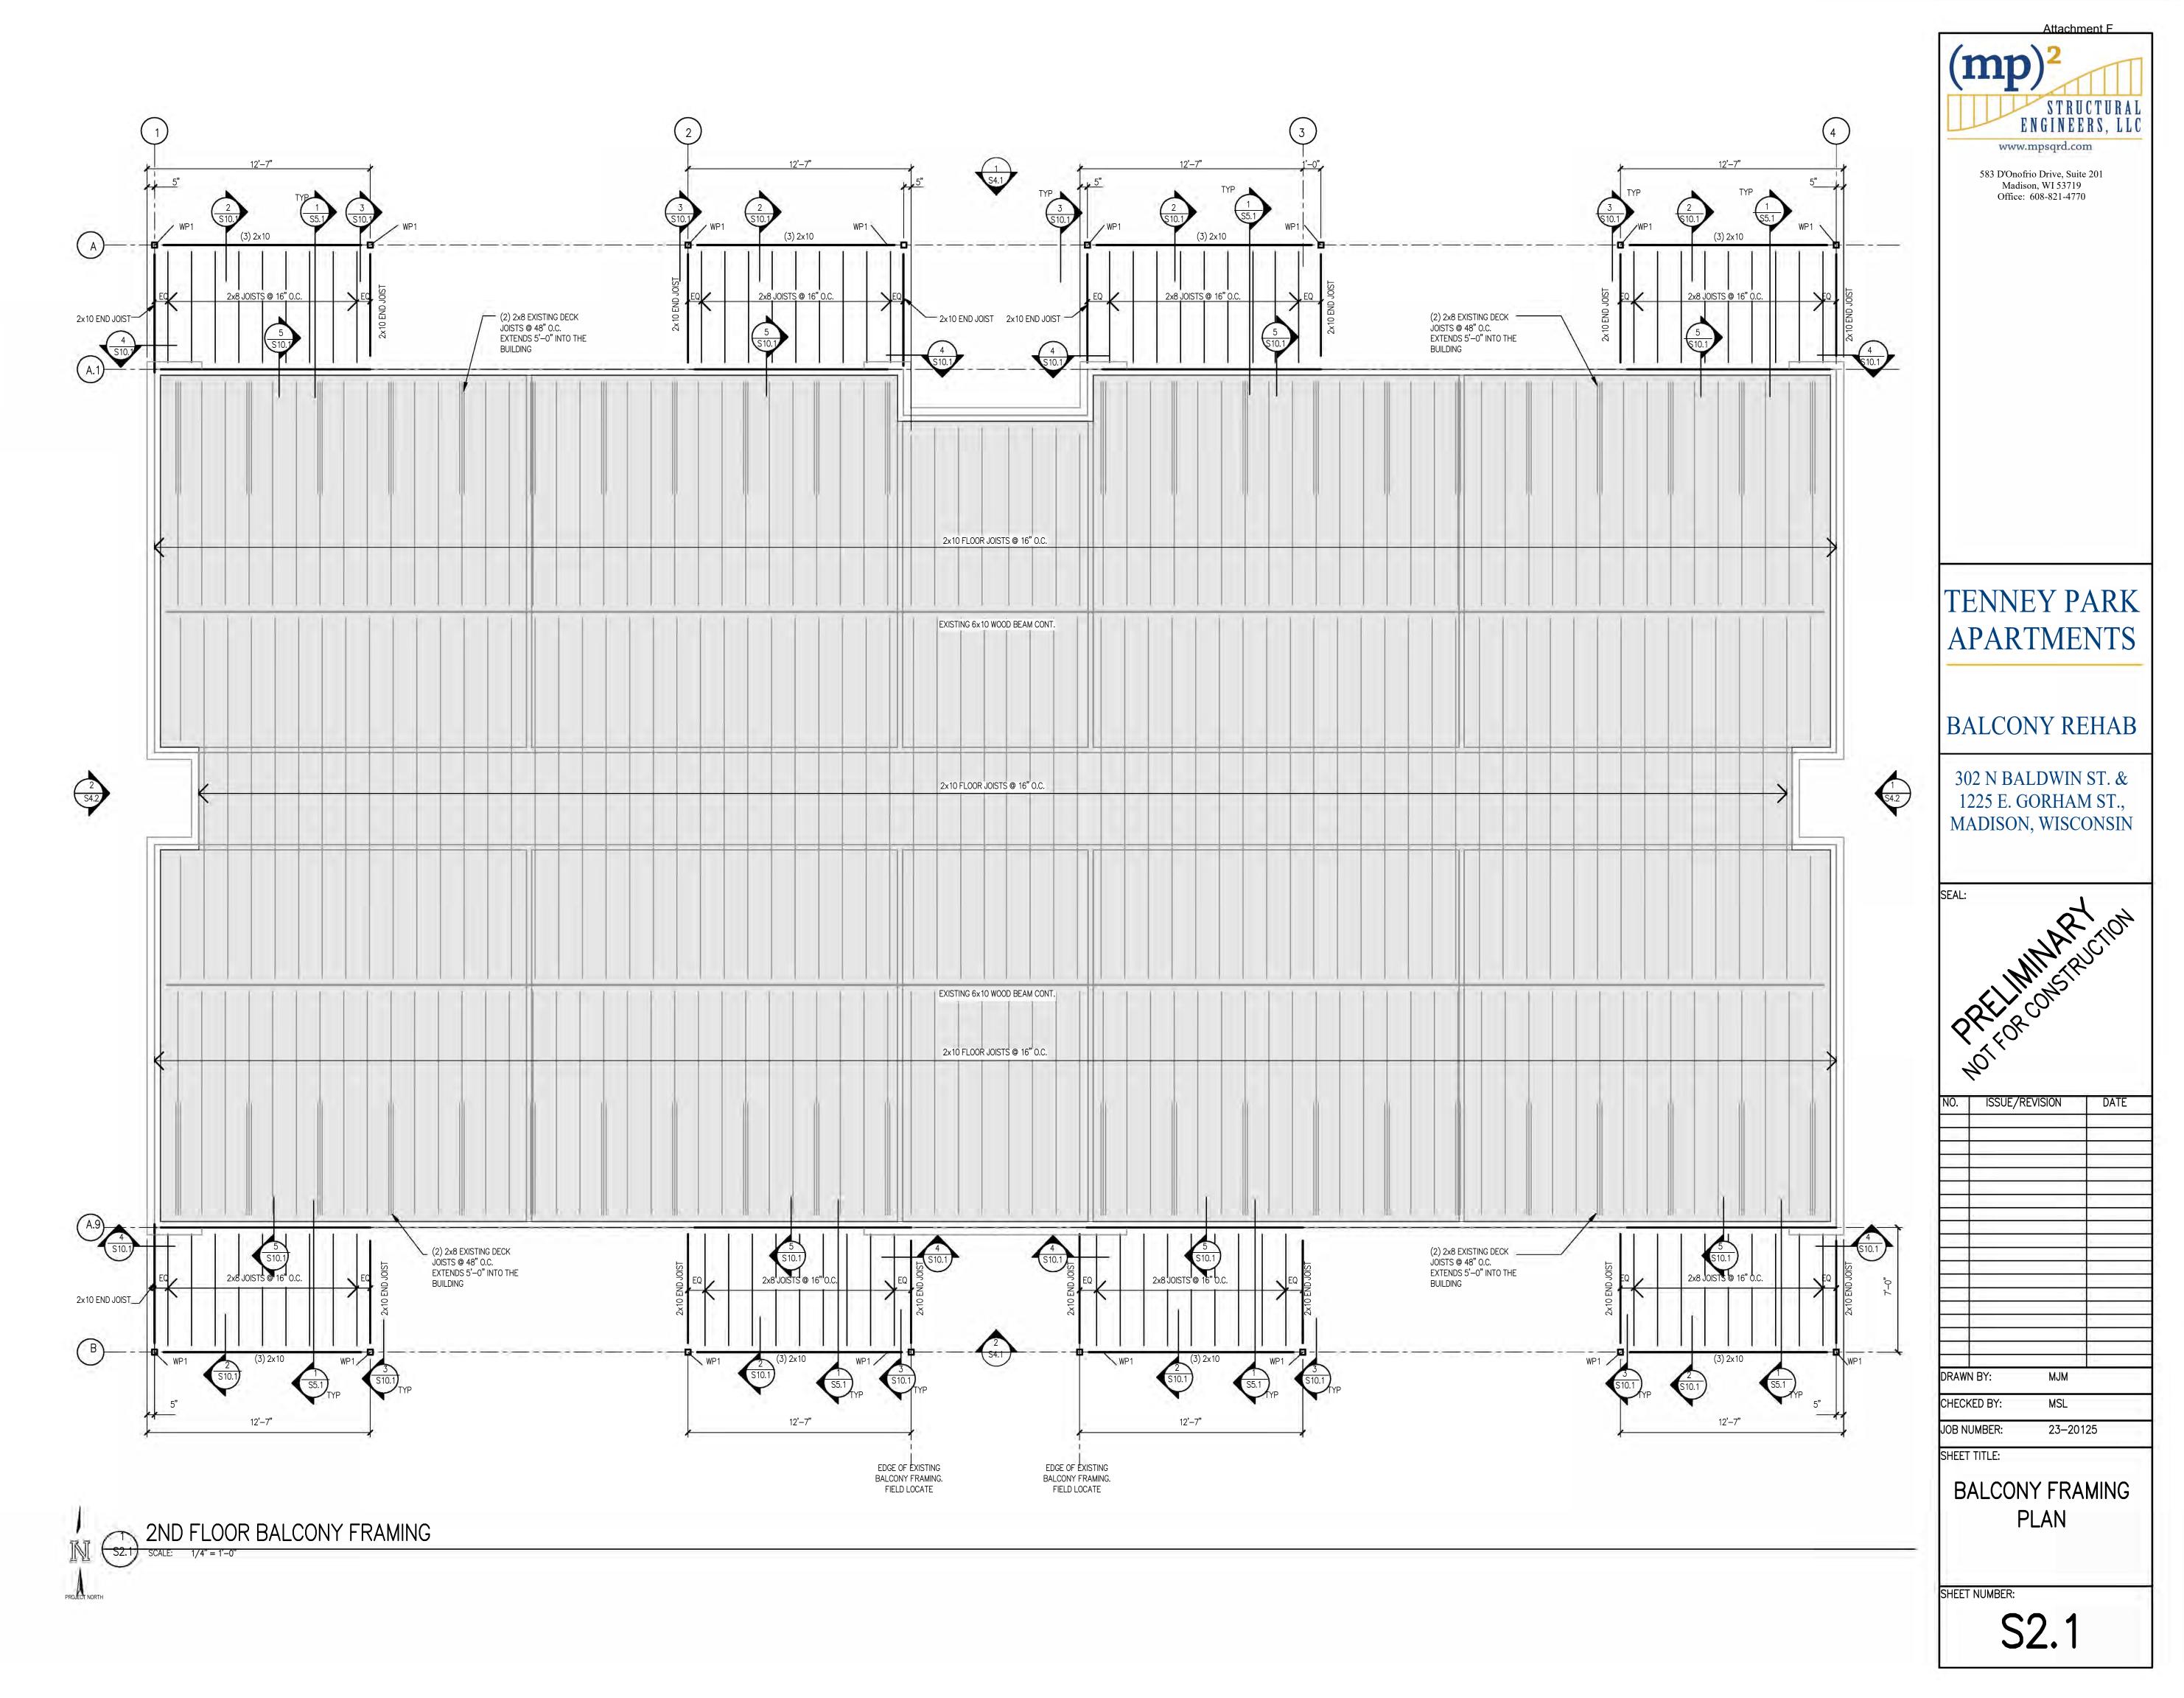


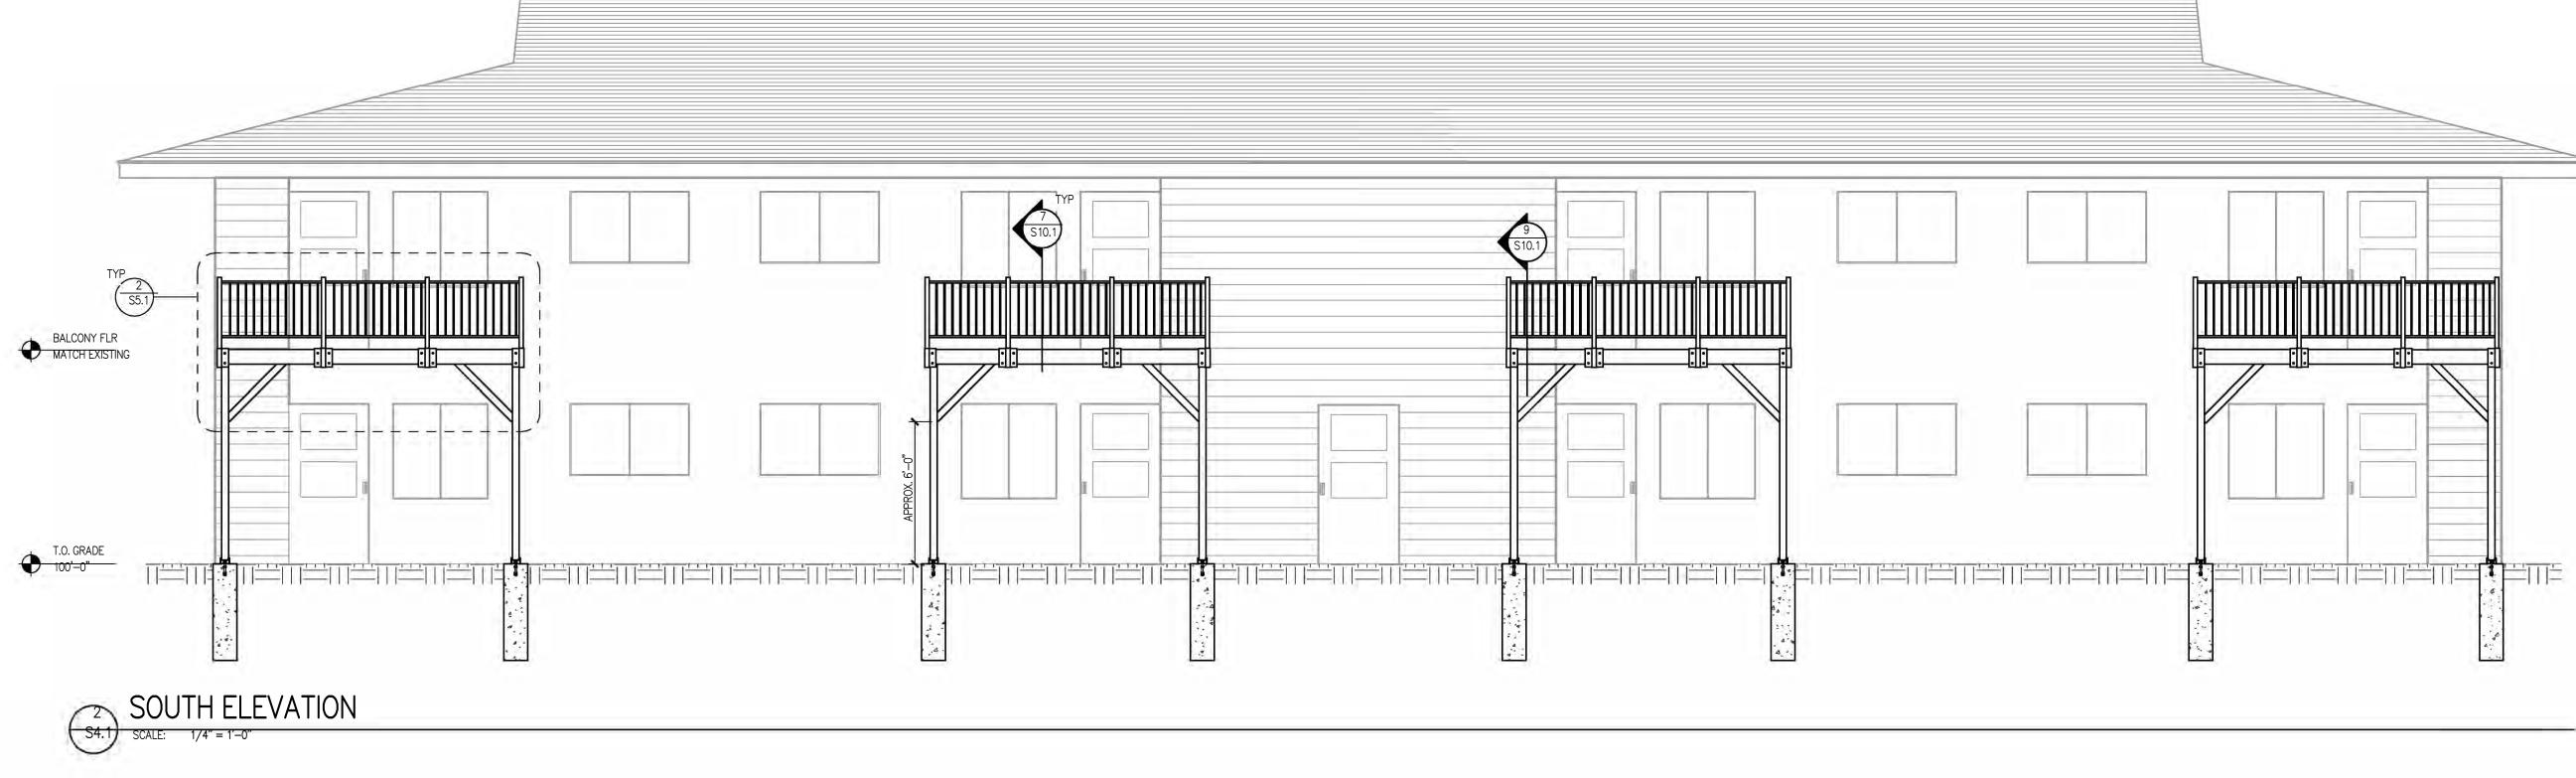


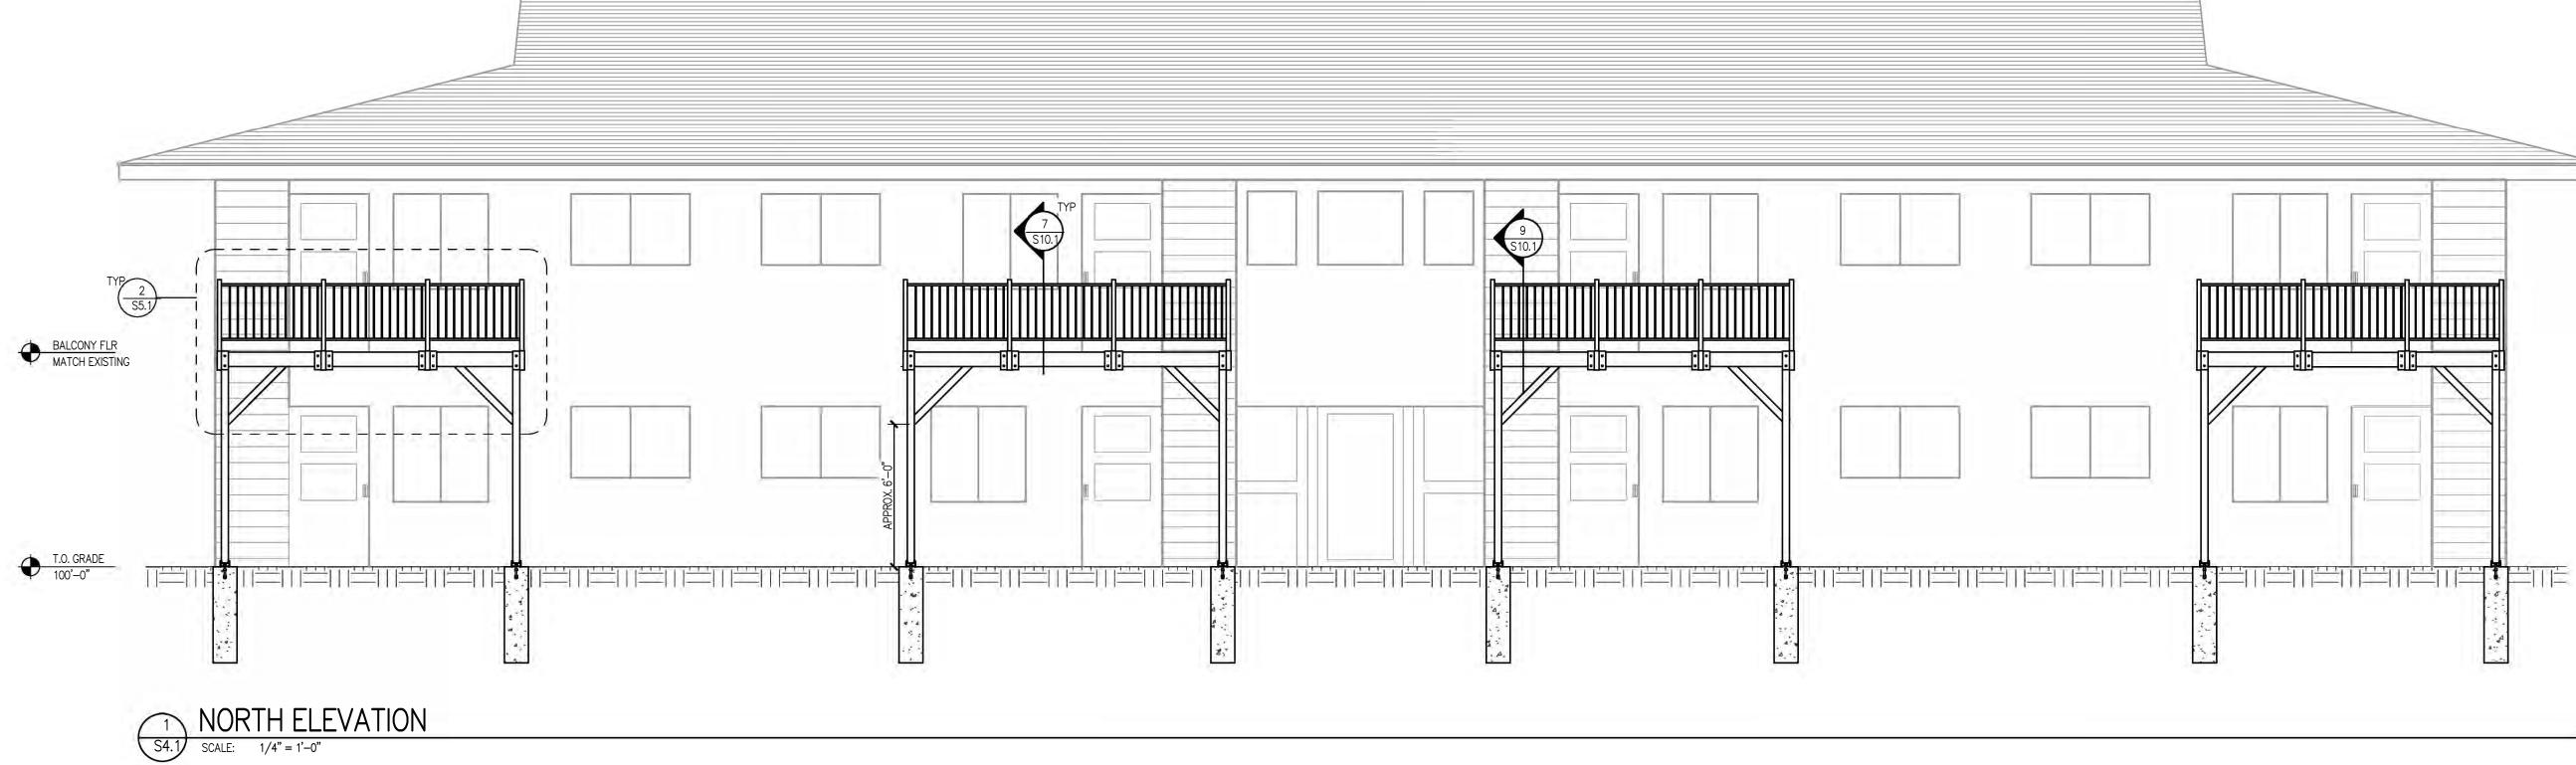

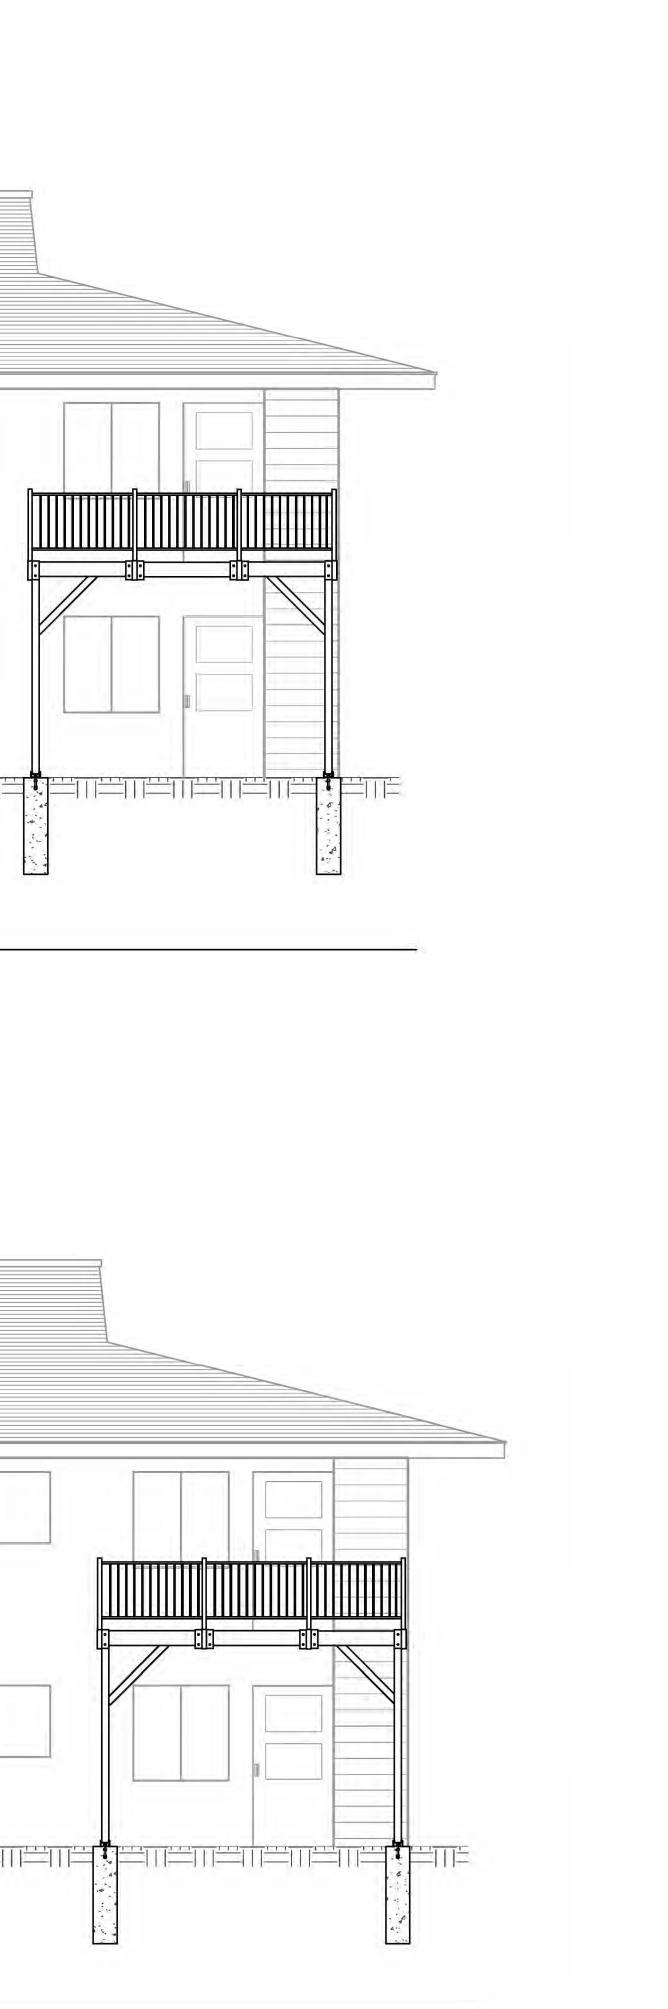


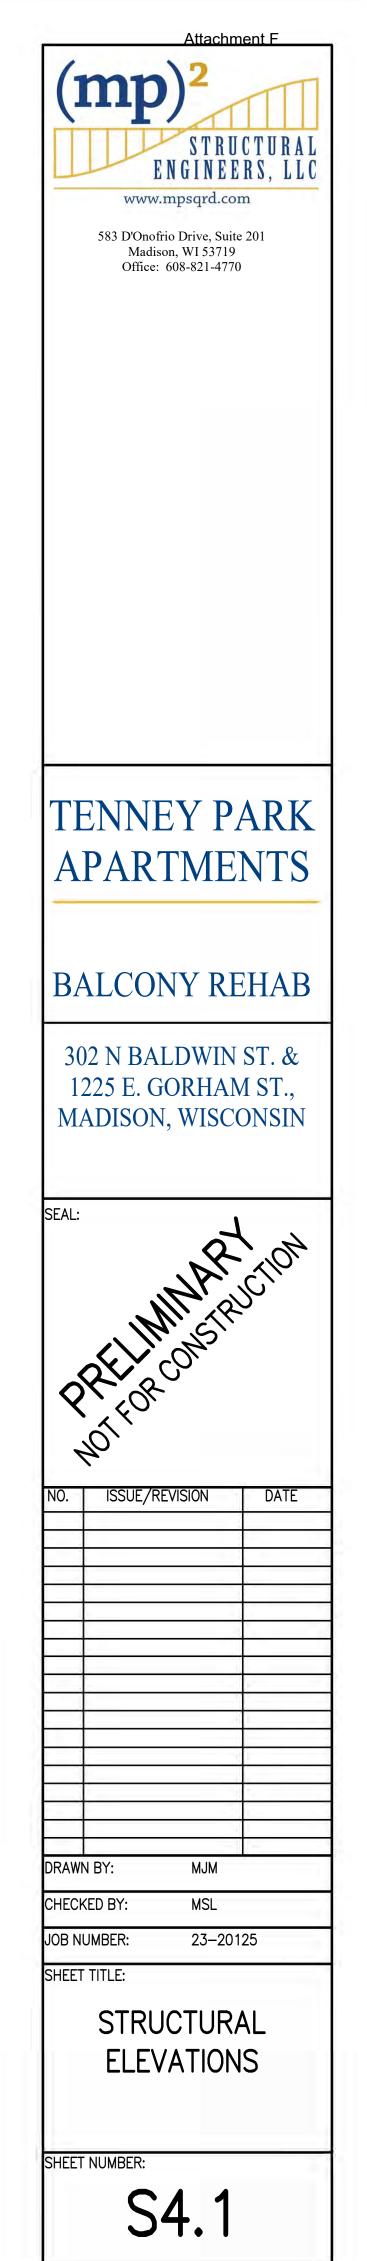


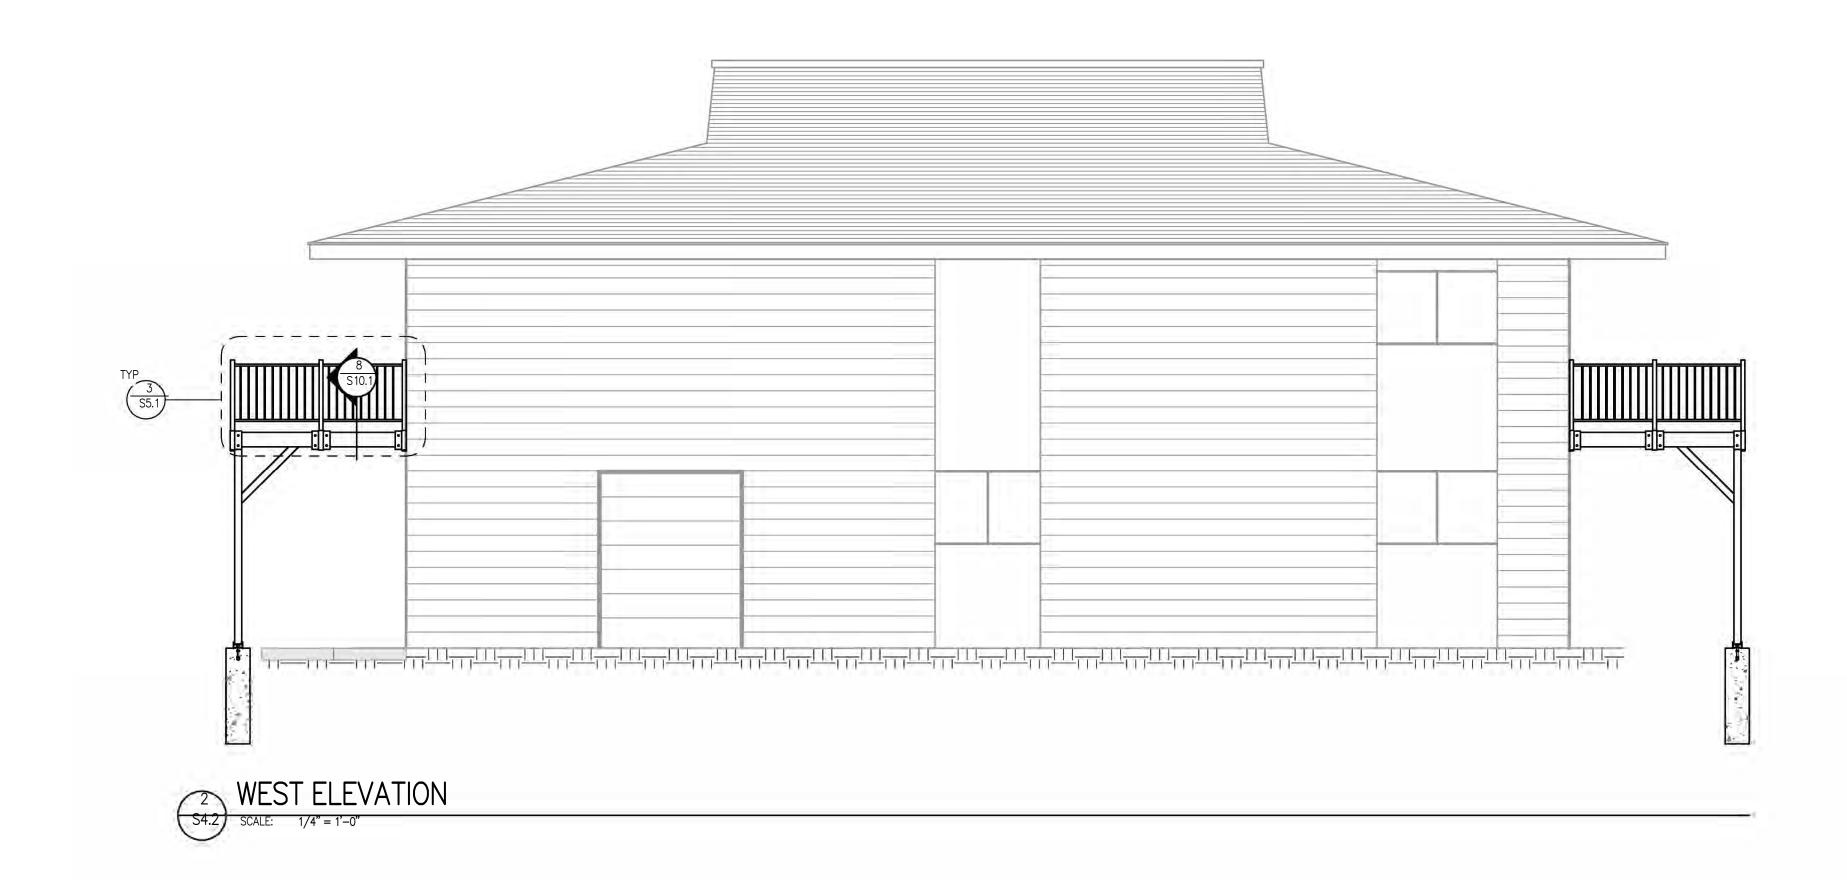


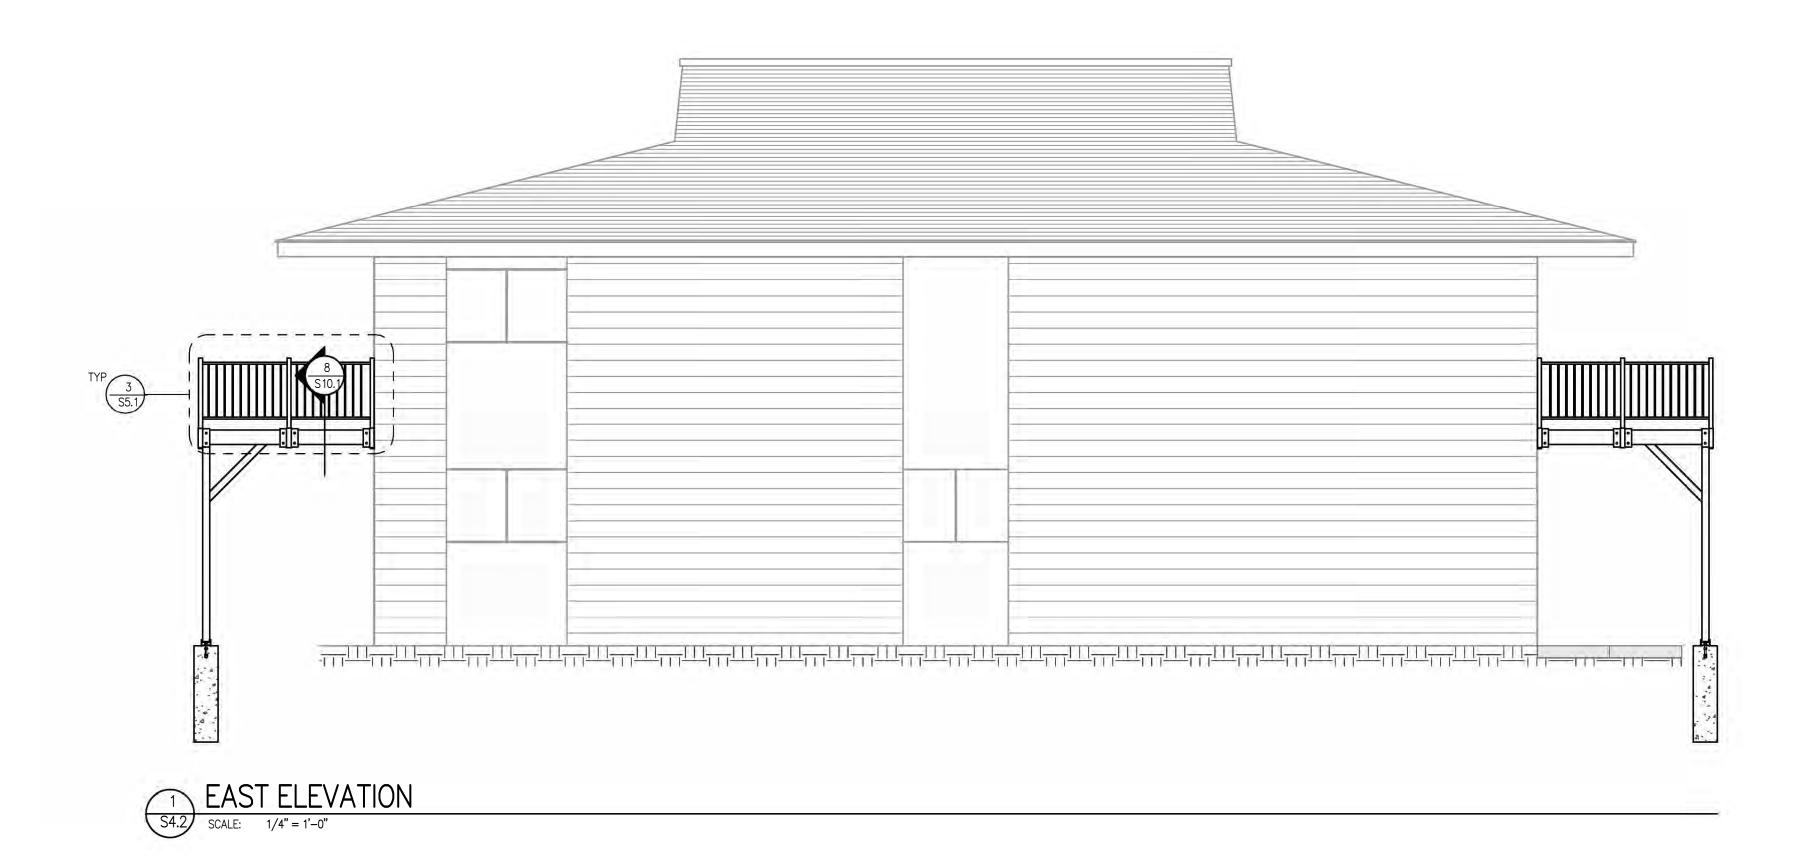


| SEAL: NO ISSUE/REVISION DATE CONSTRUCTION SEAL: | Attachment F |
|---|----------------------------------|
| Madison, WI S3719 Office: 608-821-4770 TENNEY PARK APARTMENTS BALCONY REHAB 302 N BALDWIN ST. & 1225 E. GORHAM ST., MADISON, WISCONSIN SEAL: SEAL: NO. ISSUE/REVISION DATE ADDISON, WISCONSIN SEAL: SEAL: DI SUE/REVISION DATE ADDISON, WISCONSIN SEAL: | ENGINEERS, LLC www.mpsqrd.com |
| APARTMENTS BALCONY REHAB 302 N BALDWIN ST. & 1225 E. GORHAM ST., MADISON, WISCONSIN SEAL: SEAL: SEAL: SEAL: SEAL: SEAL: SEAL: SEAL | Madison, WI 53719 |
| APARTMENTS BALCONY REHAB 302 N BALDWIN ST. & 1225 E. GORHAM ST., MADISON, WISCONSIN SEAL: SEAL: SEAL: SEAL: SEAL: SEAL: SEAL: SEAL | |
| APARTMENTS BALCONY REHAB 302 N BALDWIN ST. & 1225 E. GORHAM ST., MADISON, WISCONSIN SEAL: SEAL: SEAL: SEAL: SEAL: SEAL: SEAL: SEAL | |
| BALCONY REHAB 302 N BALDWIN ST. & 1225 E. GORHAM ST., MADISON, WISCONSIN SEAL: | |
| SHEET NUMBER: | APARTMENTS |
| 1225 E. GORHAM ST., MADISON, WISCONSIN SEAL: SEAL: NO. ISSUE/REVISION DATE DOB DRAWN BY: MJM CHECKED BY: SHEET TUTLE: STRUCTURAL ELEVATIONS | BALCONY REHAB |
| MADISON, WISCONSIN SEAL: SEAL: UNIT OF THE STRUCTURAL ELEVATIONS | |
| NO. ISSUE/REVISION DATE | MADISON, WISCONSIN |
| NU. ISSUE/REVISION DATE | SEAL: |
| NO. ISSUE/REVISION DATE | ART 10th |
| NO. ISSUE/REVISION DATE | EL MILETRO |
| NU. ISSUE/REVISION DATE | 2 toto |
| In the second se | |
| CHECKED BY: MSL JOB NUMBER: 23–20125 SHEET TITLE: STRUCTURAL ELEVATIONS | |
| CHECKED BY: MSL JOB NUMBER: 23-20125 SHEET TITLE: STRUCTURAL ELEVATIONS | |
| CHECKED BY: MSL JOB NUMBER: 23–20125 SHEET TITLE: STRUCTURAL ELEVATIONS | |
| CHECKED BY: MSL JOB NUMBER: 23–20125 SHEET TITLE: STRUCTURAL ELEVATIONS | |
| JOB NUMBER: 23-20125 SHEET TITLE: STRUCTURAL ELEVATIONS SHEET NUMBER: | DRAWN BY: MJM |
| SHEET TITLE: STRUCTURAL ELEVATIONS SHEET NUMBER: | CHECKED BY: MSL |
| STRUCTURAL ELEVATIONS | |
| ELEVATIONS SHEET NUMBER: | |
| | |
| | |

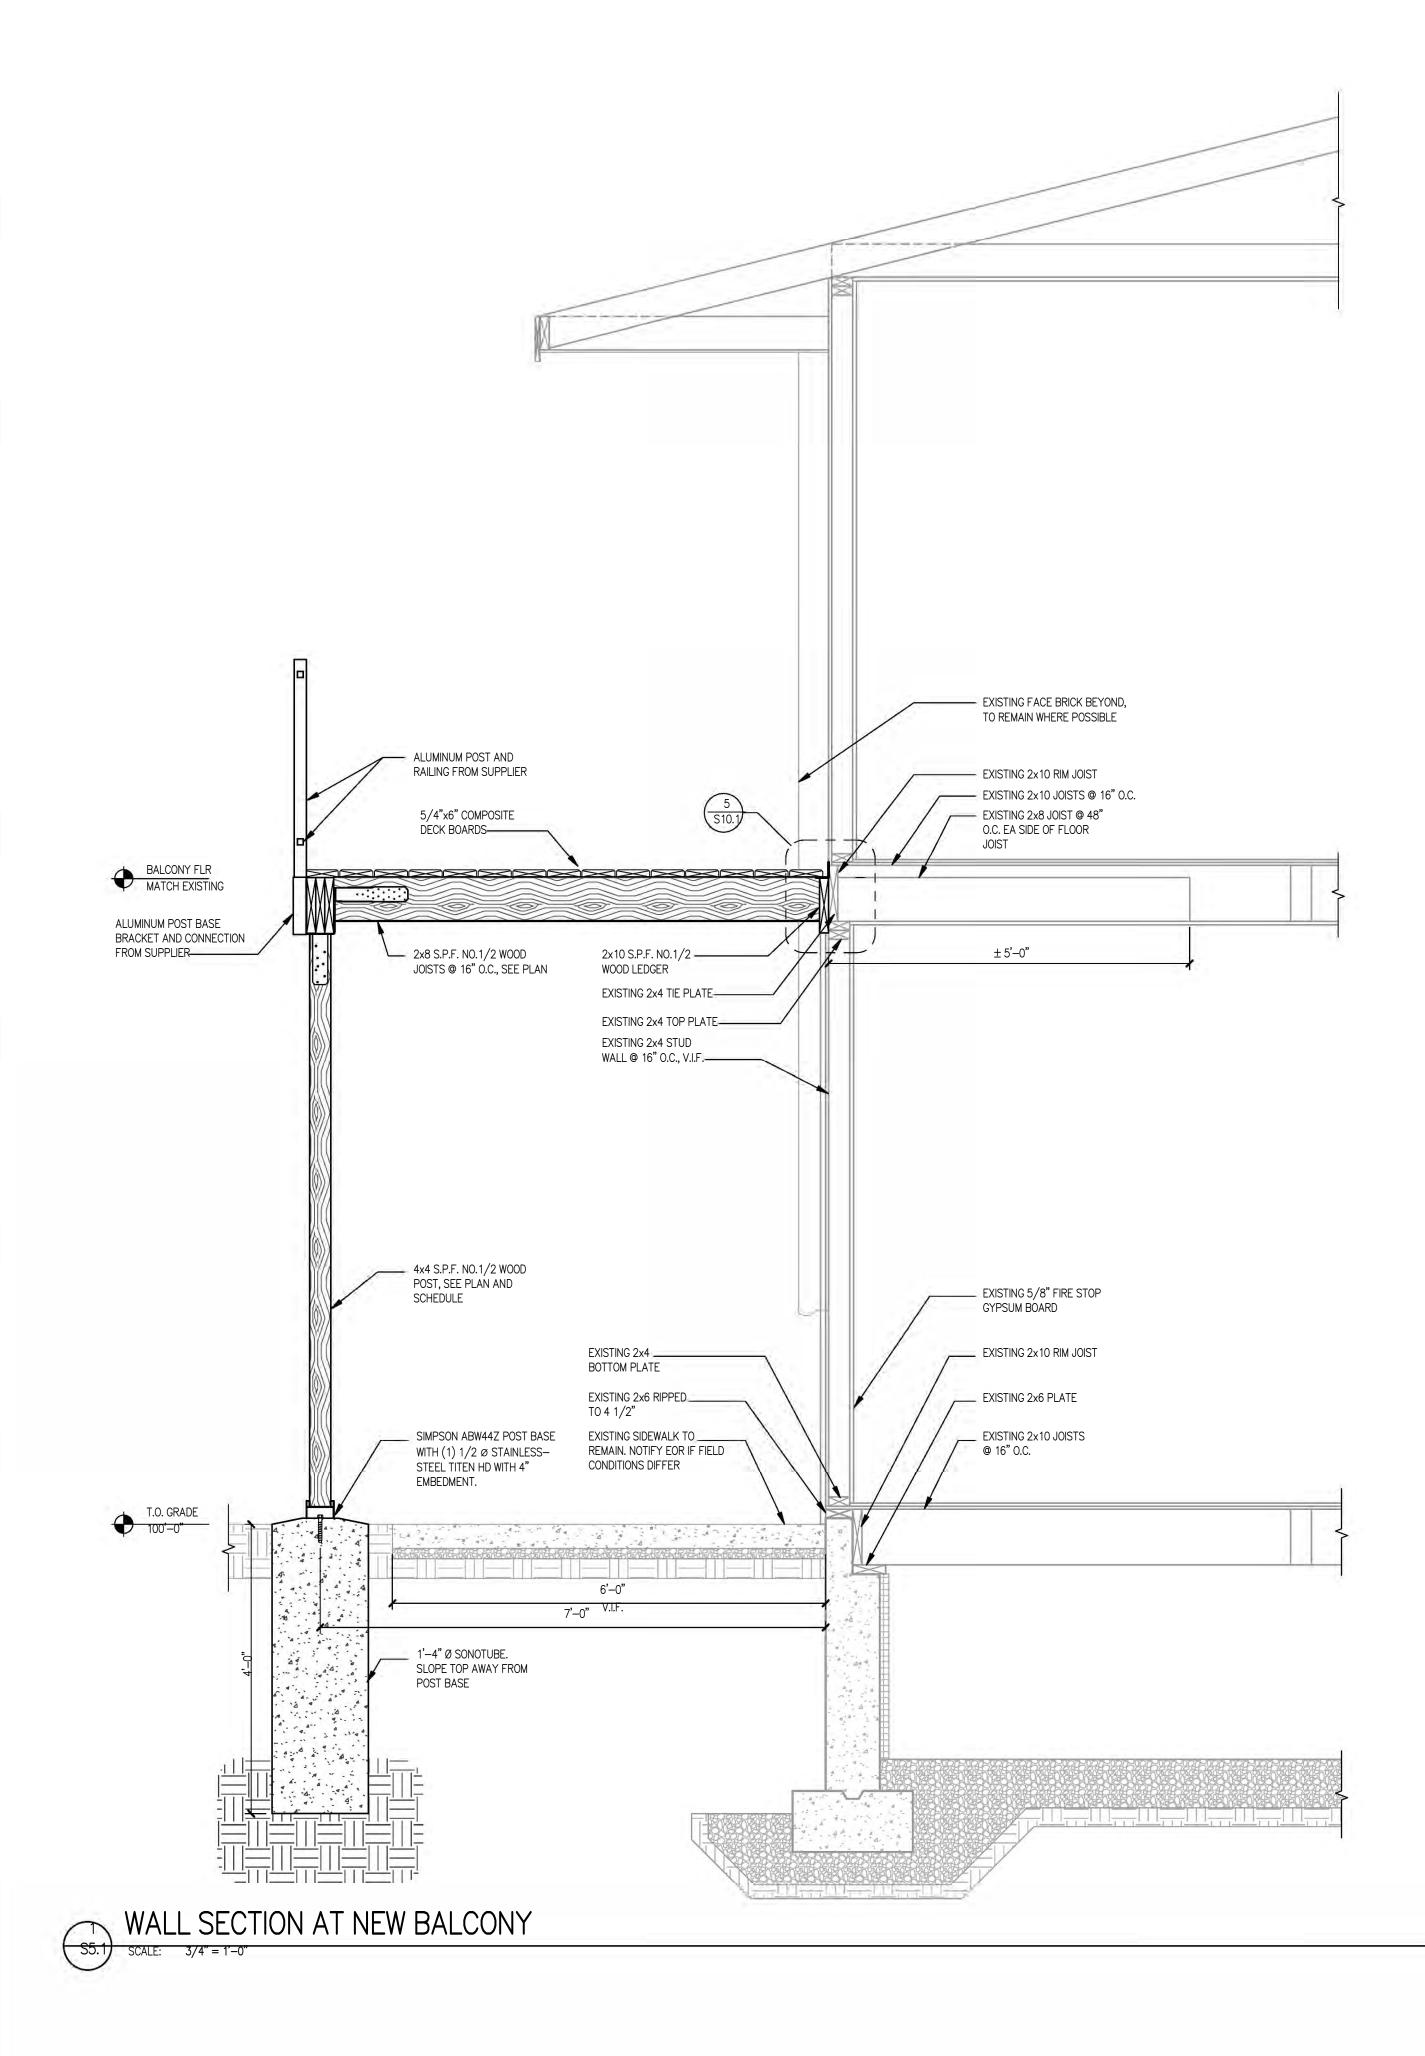

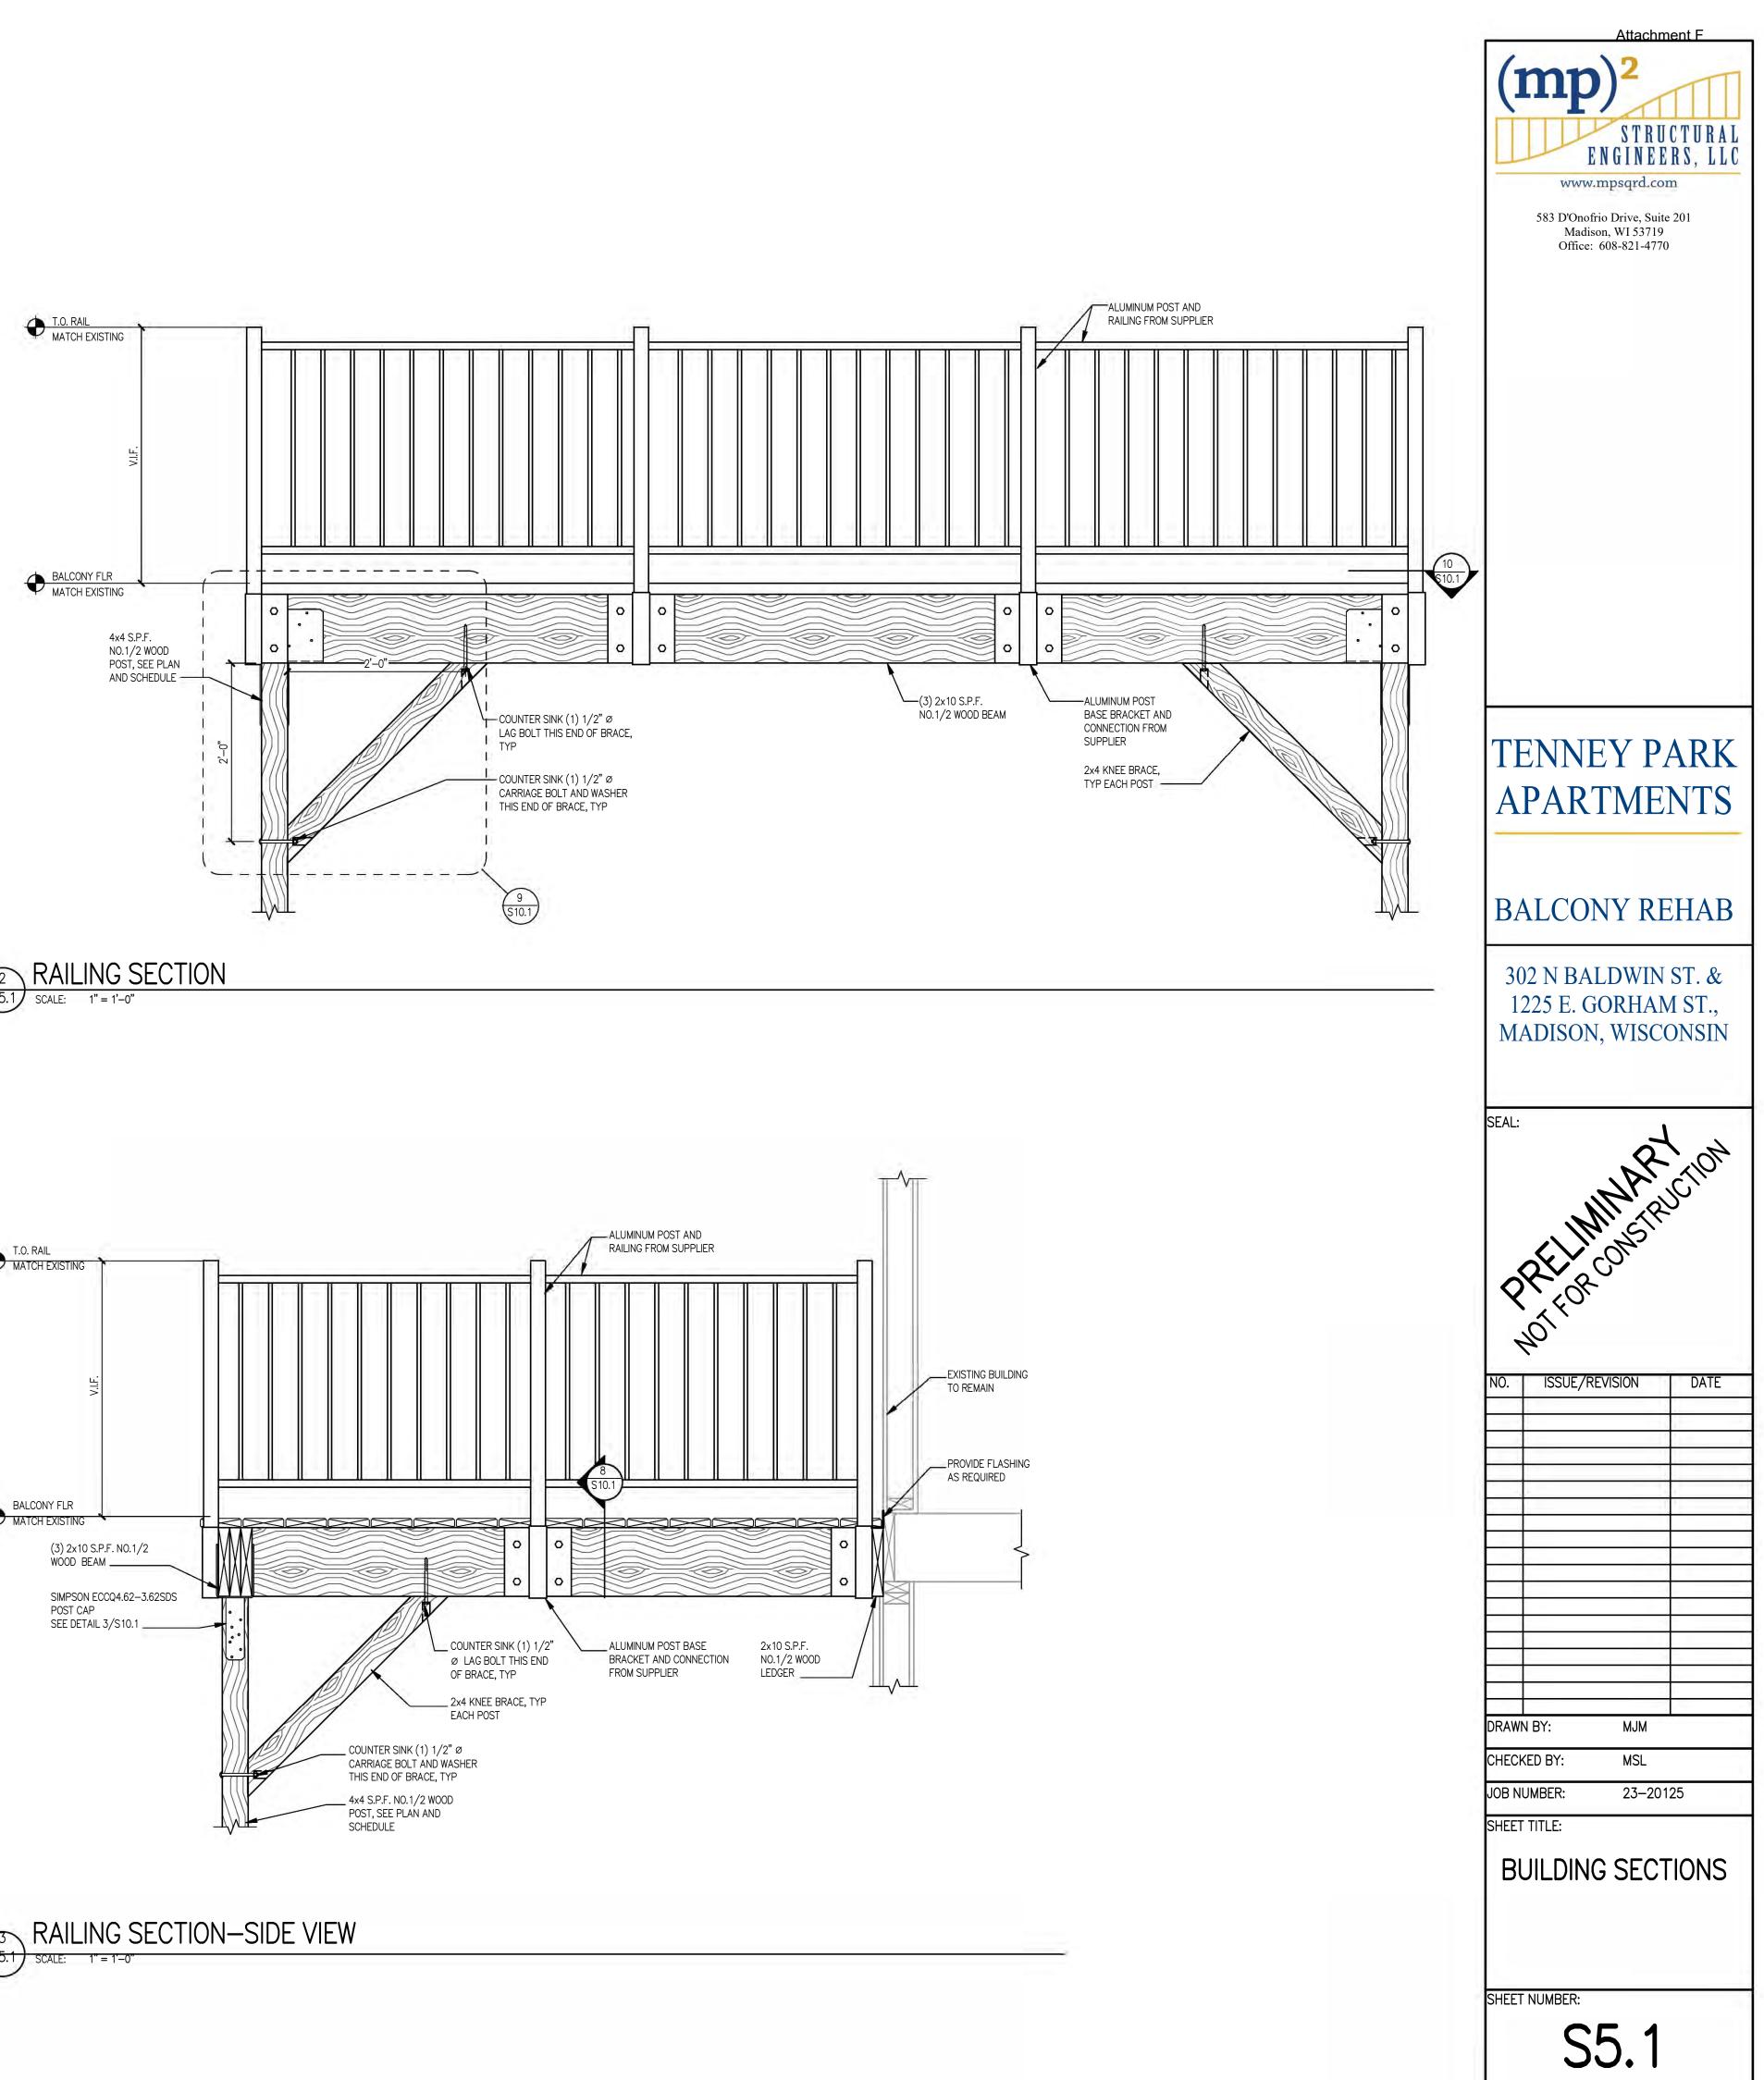

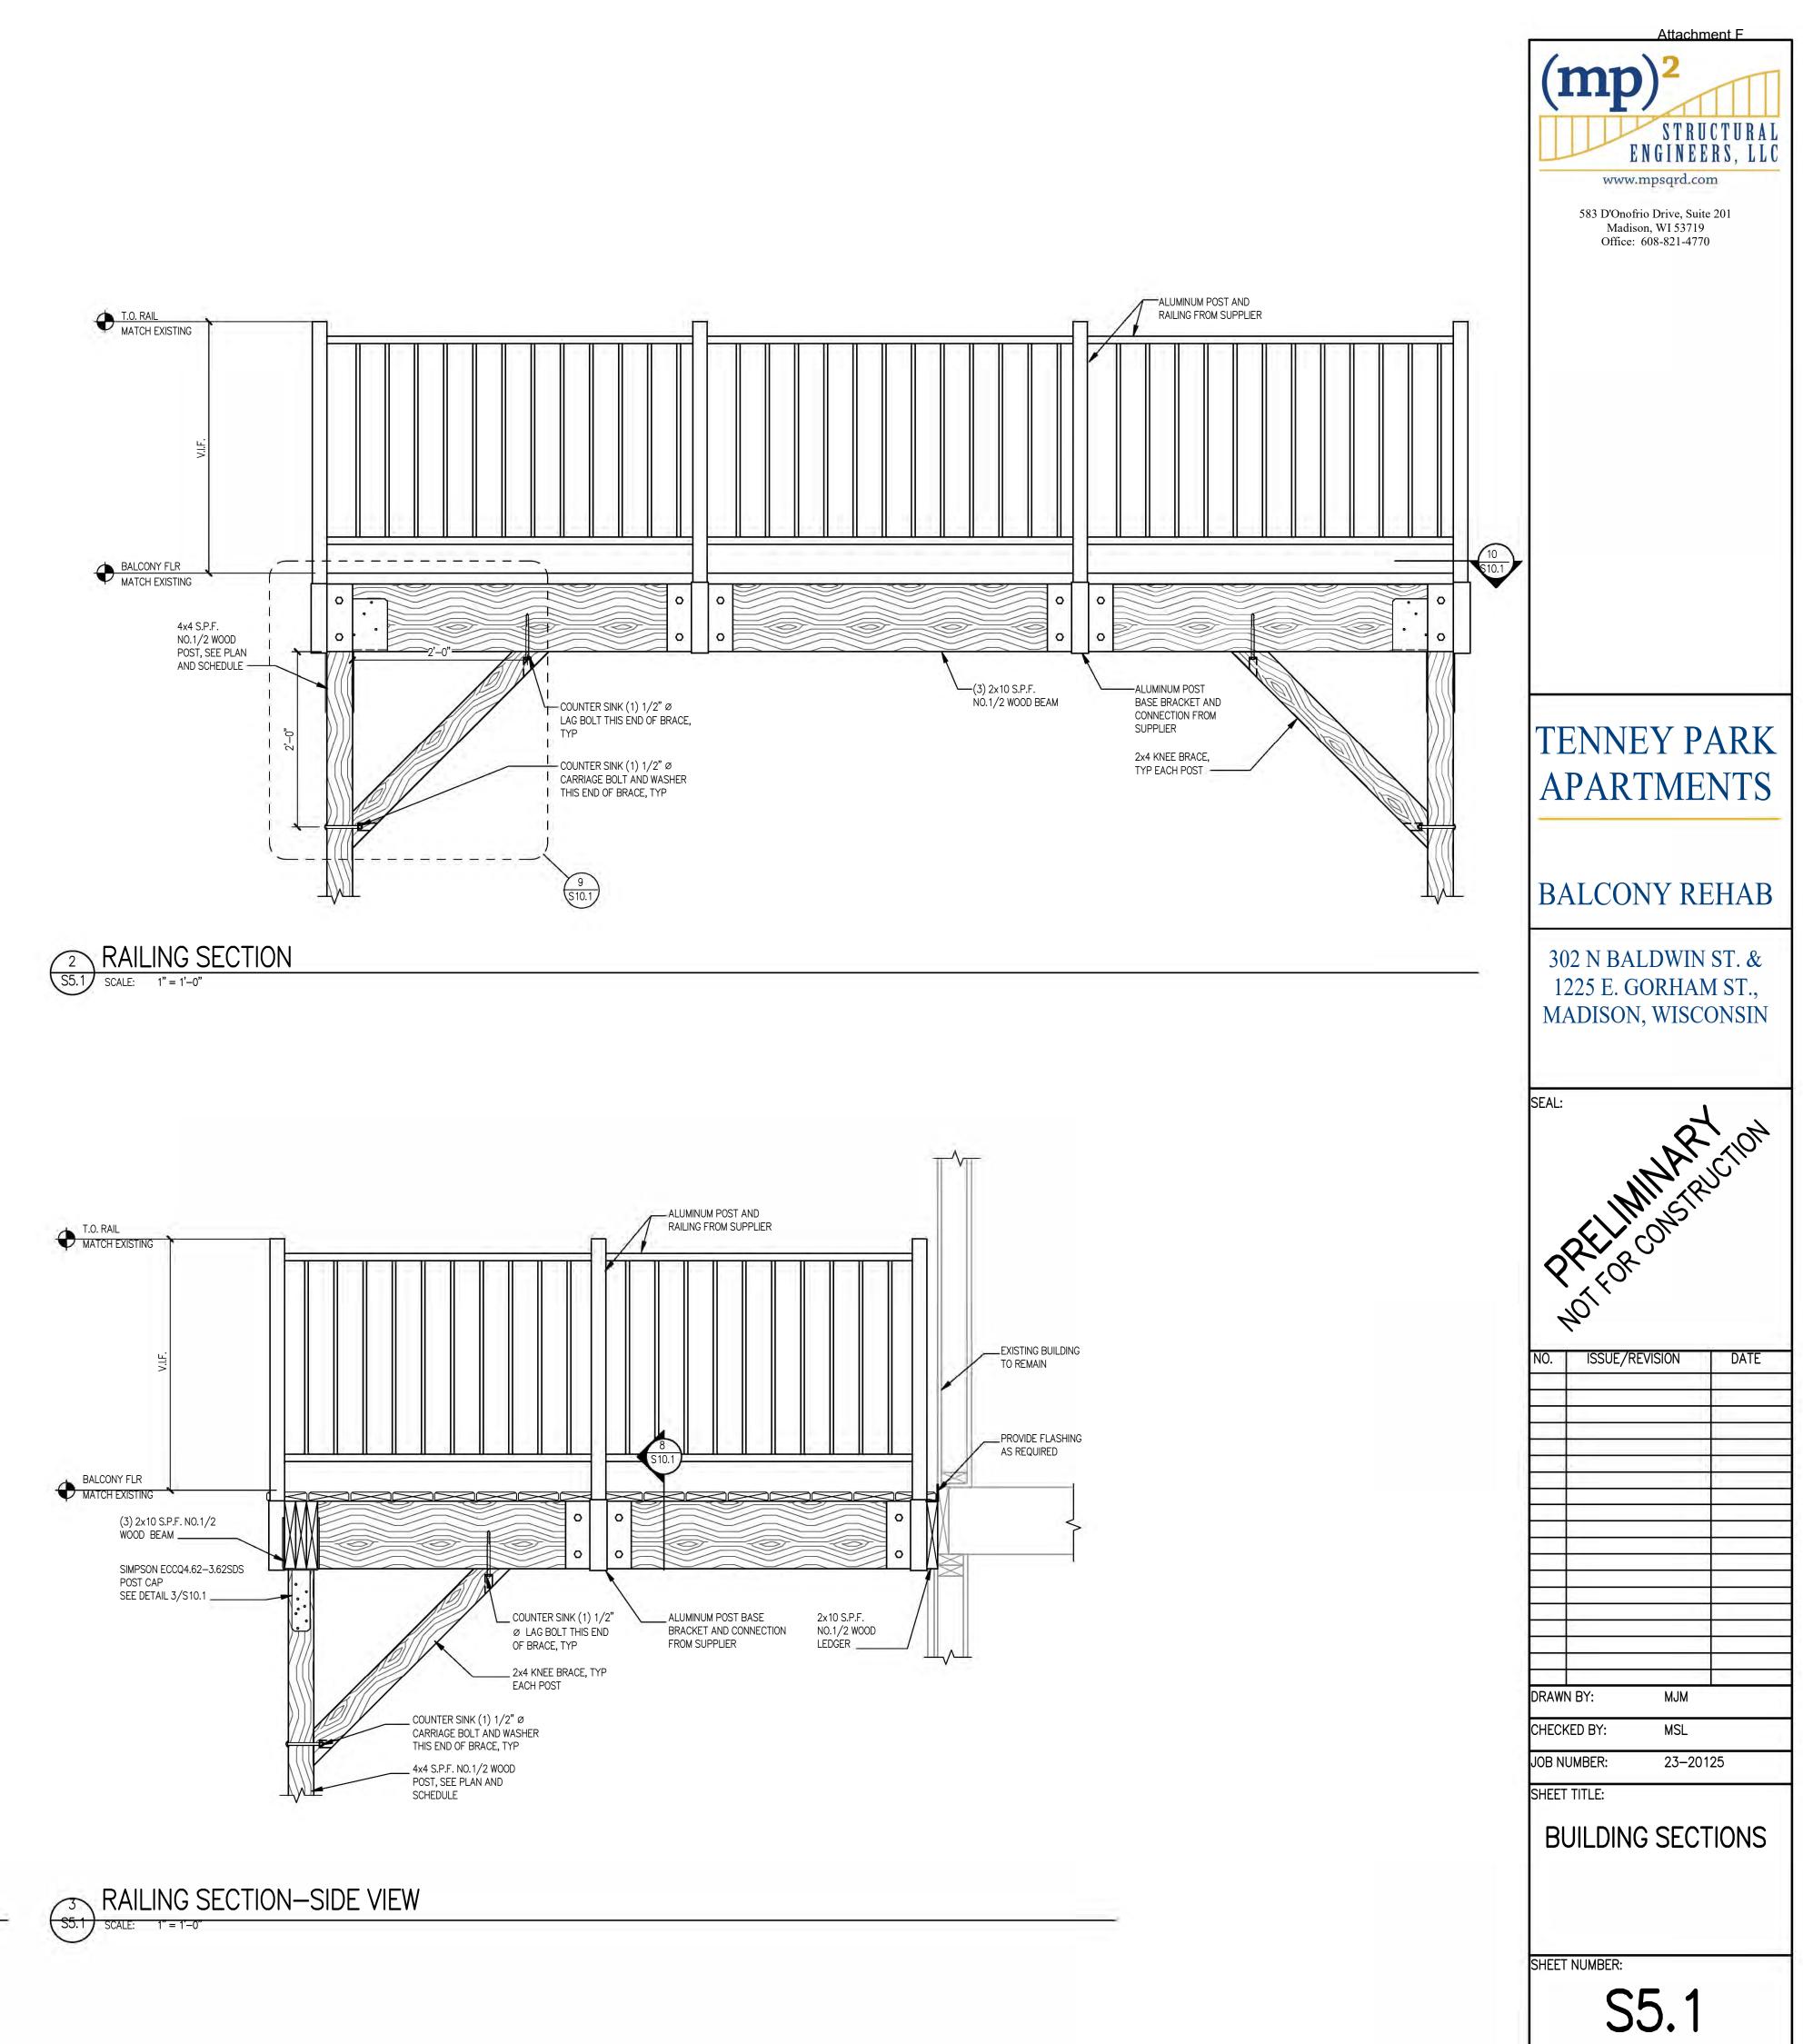





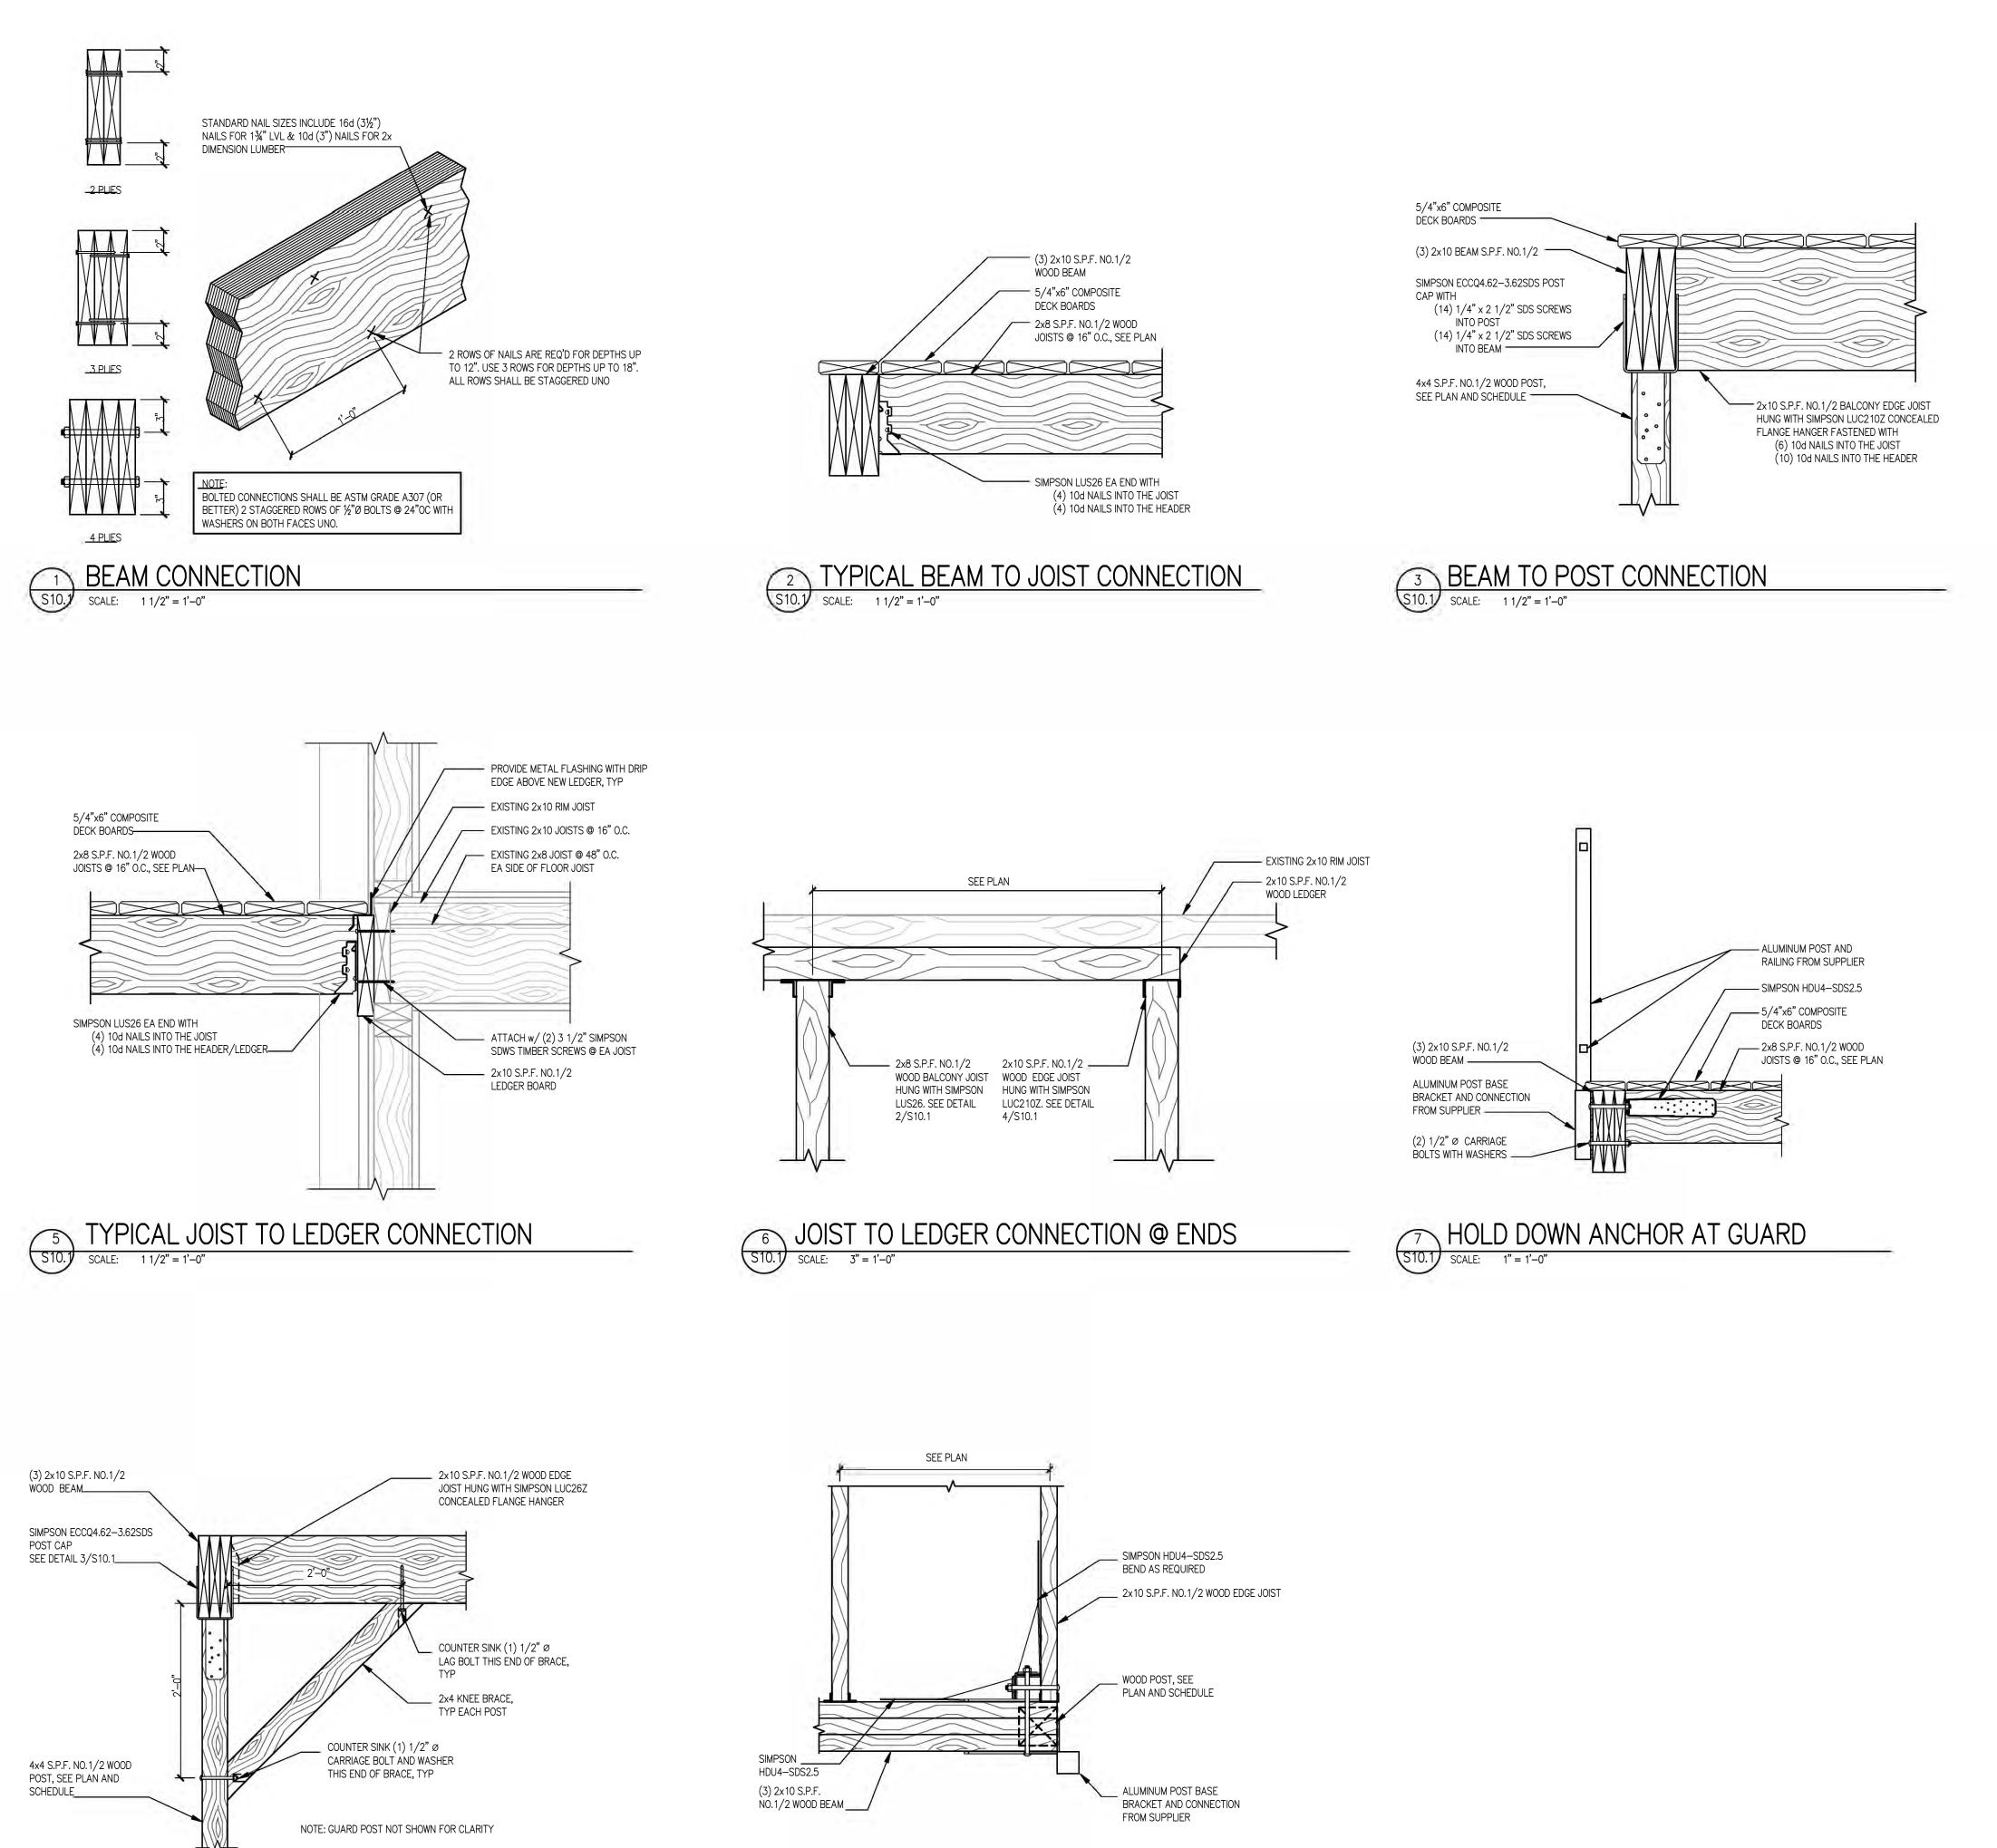

PERPENDICULAR POST BRACING




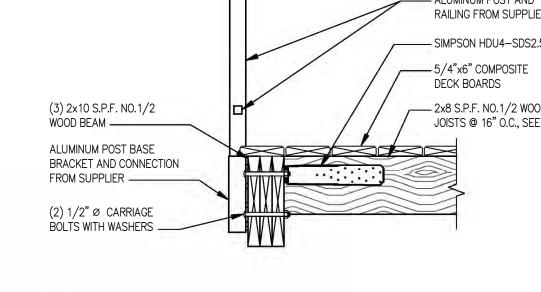

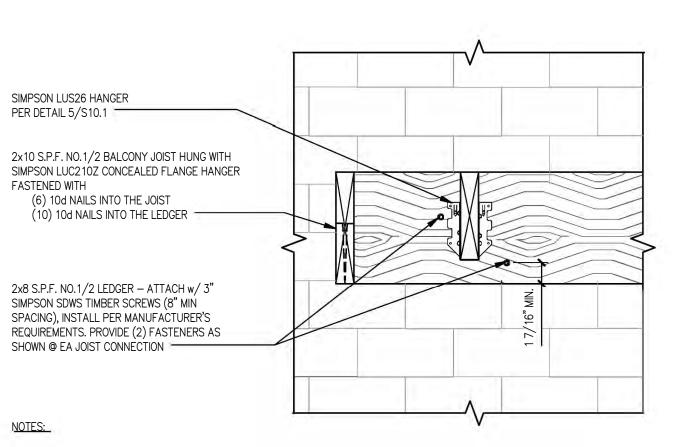


1. REMOVE BRICK VENEER TO ALLOW PLACEMENT OF THE LEDGER. 2. CONTRACTOR TO TAKE CARE TO MINIMIZE DAMAGE TO VENEER. VENEER TO BE REMOVED IN FULL BRICKS & SAVED ON SITE FOR REPLACEMENT

4 BEAM LEDGER CONNECTION STOLL SCALE: 1 1/2" = 1'-0"

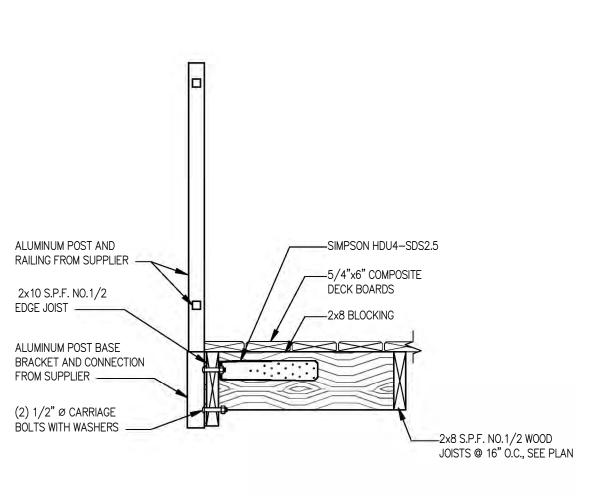



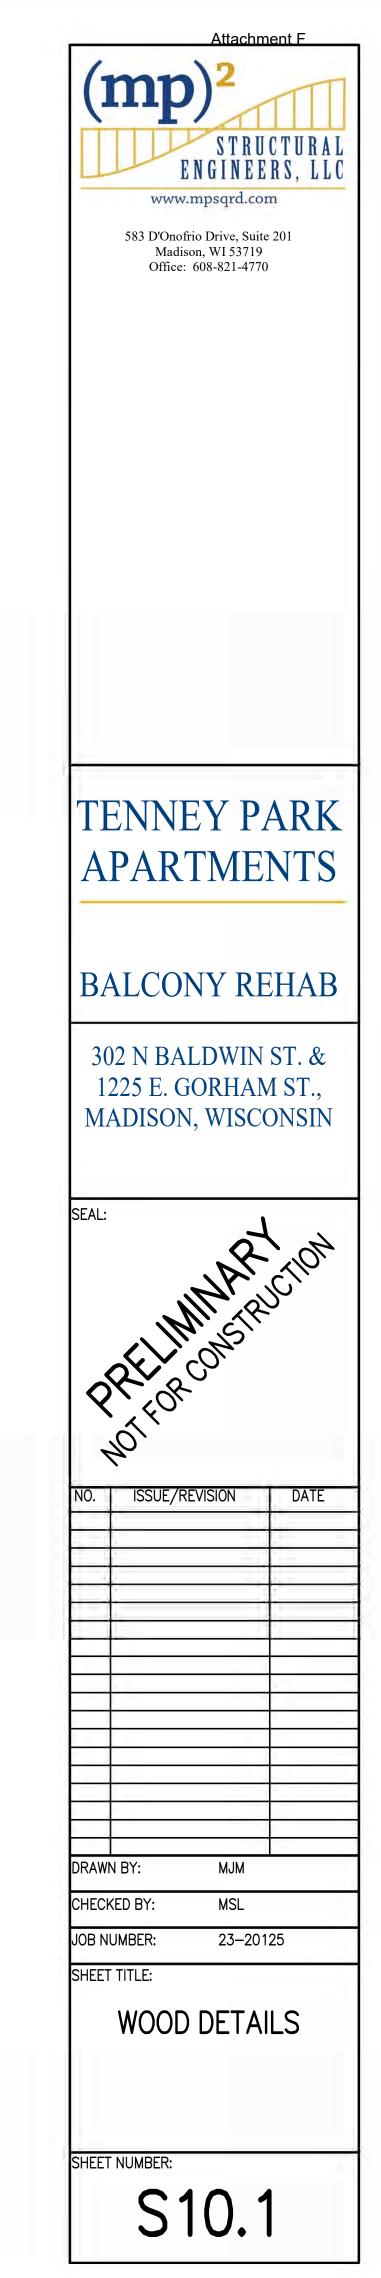



COMPOSITE DECKING – TREX SELECT®

Part 1 General

- 1.1 Section Includes
 - A. Composite Decking Trex Select

1.2 Related Sections

A. Section 06-1100 – Wood Framing

1.3 References

- A. ASTM D7032: Standard Specification for Establishing Performance Ratings for Wood-Plastic Composite Deck Boards and Guardrail Systems (Guards or Handrails), ASTM International.
- B. ASTM D7031: Standard Guide for Evaluating Mechanical and Physical Properties of Wood-Plastic Composite Products, ASTM International
- C. ASTM E84: Test Method for Surface Burning Characteristics of Building Materials, ASTM International.
- D. ASTM D570: Water Absorption of Plastics
- E. ASTM D1761: Mechanical Fasteners in Wood
- F. ASTM D1413: Test method for Wood Preservatives by Laboratory Soil-block Cultures
- G. ASTM C177: Standard Test Method for Steady-State Heat Flux Measurements and Thermal Transmission Properties by Means of the Guarded-Hot-Plate Apparatus
- 1.4 Design/Performance Requirements
 - A. Structural Performance:
 - a. Deck: Uniform Load An allowable span of 16 in. on-center and 100 lbf/sq.ft.
 - b. Tread of Stairs: Concentrated Load: An allowable span of 9 in. on-center, and 750 lbf-and 1/8" max. deflection, with a concentrated load of 300 lbf on area of 4 sq. in.
 - B. Fire-Test Response Characteristics per ASTM E84.
 - a. Flame Spread Index- Class B.
- 1.5 Submittals
 - A. Product Data Indicate sizes, profiles, surface style, and performance characteristics.
 - B. Samples: For each product specified, one sample representing actual product color, size, and finish.
- 1.6 Delivery, Storage, and Handling
 - A. Store Trex products on a flat and level surface. Support bundles on supplied dunnage.
 - B. Keep material covered using the provided bundle cover until time of installation.
 - C. See www. Trex.com for detailed storage recommendations: Care and Cleaning Guide for Trex Transcend, Select, and Enhance Decking

1.7 Warranty

A. Specific terms for warranties can be found at; <u>www.Trex.com</u>

Part 2 Products

2.1 Manufacturers

- A. Contract Documents are based on products supplied by; Trex Company, Inc., 160 Exeter Dr., Winchester, VA 22603.
- B. Substitutions: Not permitted under Division 01

2.2 Applications/Scope

- A. Wood-Plastic Composite Lumber;
 - a. Material Description: Composite Decking consisting of recycled Linear Low- Density Polyethylene (LLDPE) and recycled wood. The product is extruded into shapes and sizes as follows:
 - i. Trex Transcend Decking Boards; 1 x 5.5".
 - ii. Lengths 12, 16, and 20 feet
 - iii. Color To be specified by owner from Trex' standard list of colors.
 - b. Physical and Mechanical Properties as follows:

| Test | Test Method | Value | | |
|--|-------------|--|--|--|
| Flame Spread Index | ASTM E84 | Class B | | |
| Thermal Expansion | ASTM D1037 | 1.9 x 10 ⁻⁵ inch/inch/degreeF | | |
| Moisture Absorption | ASTM D1037 | < 1% | | |
| Screw Head Pull-Through | ASTM D1761 | 161 lbf per screw** | | |
| Fungus Resistance | ASTM D1413 | Rating - no decay | | |
| Termite Resistance | AWPA E1-72 | Rating = 9.7 | | |
| ** Forten on wood in testing, 40 v 2 F in constructed Staiplane Staple Constru | | | | |

** Fastener used in testing: #8 x 2.5 in. approved Stainless Steel Screw

2.2 Accessories

A. Fasteners:

- a. Trex Universal Hideaway Hidden Fasteners
- b. Other recommended fasteners: Trex Recommended Fasteners.

Part 3 Execution

3.1 Installation

- A. Install according to Trex installation guidelines: <u>2023 Trex Decking Installation Guide</u>.
- B. Cut, drill, and rout using carbide tipped blades
- C. Do not use composite wood material for structural applications.

3.2 Cleaning

A. Following cleaning recommendations as found in Trex installation guide at: <u>Care and Cleaning Guide for Trex Transcend, Select, and Enhance Decking</u>