




GBMFD 1-23 STATION 7 WINDOW REPLACEMENT

SHEET INDEX


A100 TITLE SHEET, ELEVATIONS AND DETAILS

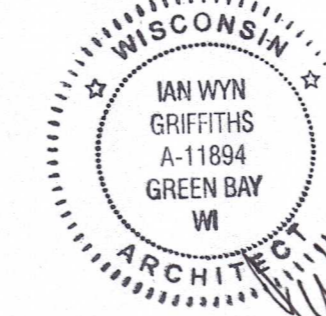


GENERAL NOTES

- VERIFY ALL DIMENSIONS RELATING NEW CONSTRUCTION TO EXISTING CONSTRUCTION.
- BUILDING MUST REMAIN WEATHER TIGHT AT THE END OF EACH WORK SHIFT. PROVIDE TEMPORARY ENCLOSURES AS REQUIRED TO SECURE BUILDING AND MAINTAIN WEATHER TIGHT ENCLOSURE.
- WHERE EXPOSED TO VIEW, PATCHED SURFACES SHALL MATCH ADJACENT FINISHES.
- ALL LANDSCAPING DAMAGED BY CONSTRUCTION WORK SHALL BE REPAIRED TO MATCH EXISTING.
- THE SEALANT SCHEDULE LISTED ON THIS SHEET IN NO WAY LISTS EVERY SEALANT JOINT CONDITION REQUIRED ON THIS PROJECT AND DOES NOT RELIEVE THE CONTRACTOR RESPONSIBILITY TO CALLK ITEMS AS INDICATED IN DETAILS. REFERENCE DETAILS AND NOTES FOR REQUIRED SEALANT LOCATIONS. UNLESS NOTED OTHERWISE PROVIDE SEALANT PER THE SCHEDULE ON THIS SHEET APPROVED FOR USE WITH MATERIAL INSTALLED AGAINST (USE M-MORTAR, G-GLASS, A-ALUMINUM, O-OTHER (LIST ACCEPTABLE SUBSTRATES AND PREPARATIONS). PRIOR TO INSTALLATION OF SEALANT, CONTRACTOR SHALL PROVIDE A SEALANT SCHEDULE SHOWING PRODUCT SELECTION, MANUFACTURER'S APPROVAL FOR MATERIAL USAGE (PROVIDE PRIMER IF REQUIRED) AND WITH MANUFACTURERS FULL SELECTION OF COLORS SUBMITTED TO THE OWNER FOR REVIEW FOR EACH APPLICATION.
- THE CONTRACTOR SHALL IMPLEMENT CONSTRUCTION WASTE RECYCLING TO THE GREATEST EXTENT POSSIBLE CONSTRUCTION WASTE MANAGEMENT DOCUMENTATION, SPECIFICALLY OF ITEMS TO BE RECYCLED, SHALL BE PRESENTED AT THE PRE-CONSTRUCTION MEETING BY THE GENERAL CONTRACTOR. ADDITIONAL ITEMS THAT ARE RECYCLABLE BUT LIMITED IN QUANTITIES OR FEASIBILITY OF RECYCLING ARE NOT JUSTIFIABLE MUST BE NOTED AS SUCH WITH REASON AND PRESENTED FOR DISCUSSION AT THE PRE-CONSTRUCTION MEETING WITH THE OWNER PRESENT.
- ALL CONTRACTORS UTILIZING ELECTRONIC DRAWING SETS ARE RESPONSIBLE TO CONFIRM DRAWINGS ARE PRINTED/INSERTED INTO OTHER SOFTWARE TO SCALE.
- CONSTRUCTION DRAWINGS ON FULL SIZE SHEETS ARE TO BE 22" X 34" WHEN PRINTED AT 1:1. A SCALE VERIFICATION IS PROVIDED FOR YOUR VERIFICATION IN THE MATERIALS AND SYMBOLS SCHEDULE ON THE COVER SHEET OF THIS PROJECT.


SEALANT SCHEDULE	
	SILICONE - 50% MOVEMENT - CLASS 50
BUILDING EXTERIOR	FENESTRATION PERIMETERS: GRADE NS
	JOINTS IN BUILDING MATERIALS: GRADE NS
	JOINTS BETWEEN DISSIMILAR MATERIALS: GRADE NS
BUILDING INTERIOR	JOINT BETWEEN SILLS AND EXTERIOR FENESTRATIONS: GRADE NS
	JOINTS BETWEEN DIS-SIMILAR MATERIALS SUBJECT TO UV EXPOSURE: GRADE NS

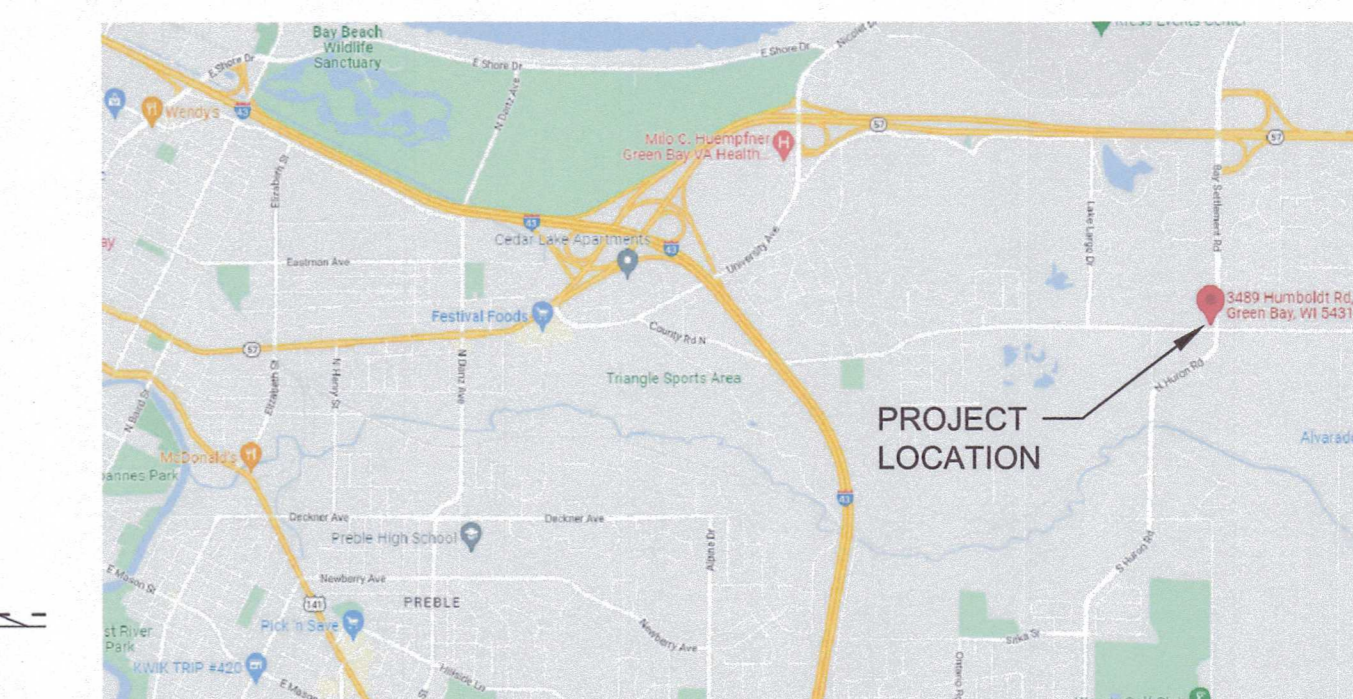


PROJECT LOCATION

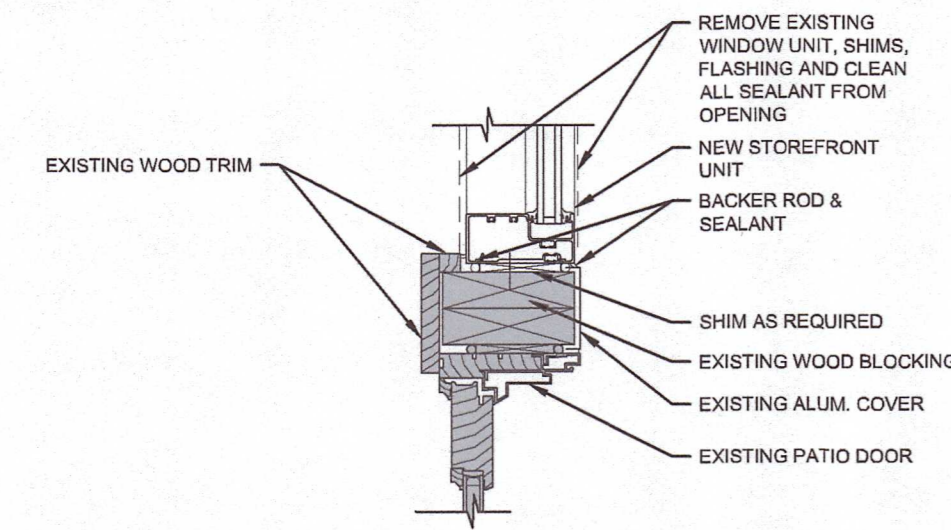


J1 BUTT JOINT DETAIL
A100 1 1/2" = 1'-0"

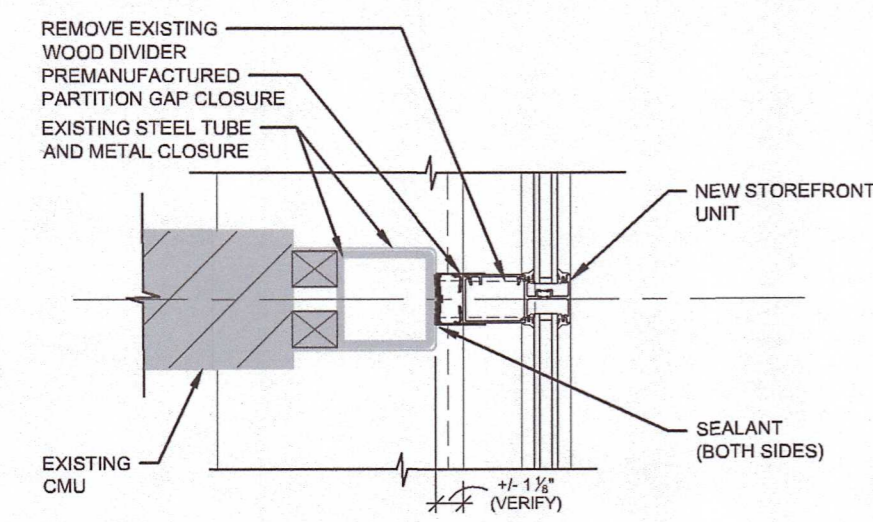


G1 BUTT JOINT DETAIL
A100 1 1/2" = 1'-0"

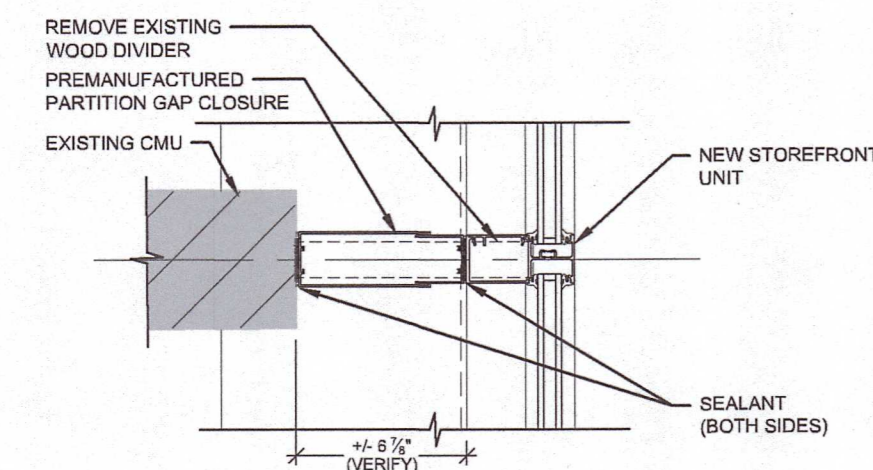


E1 BUTT JOINT DETAIL
A100 1 1/2" = 1'-0"

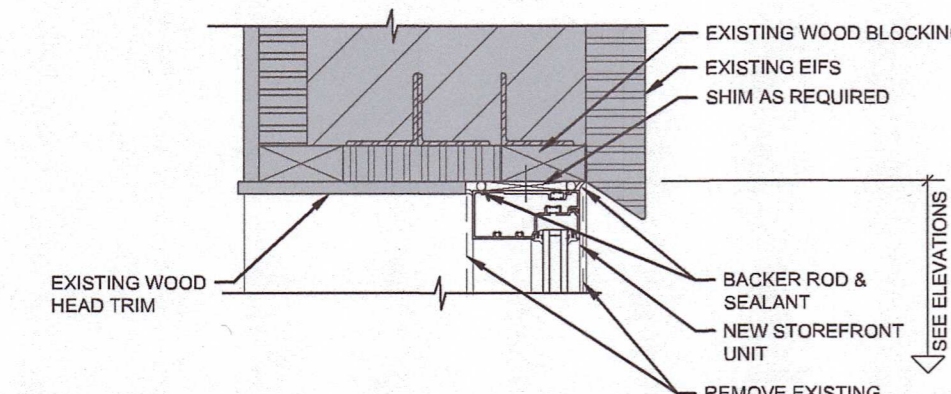


D1 HEAD DETAIL
A100 1 1/2" = 1'-0"

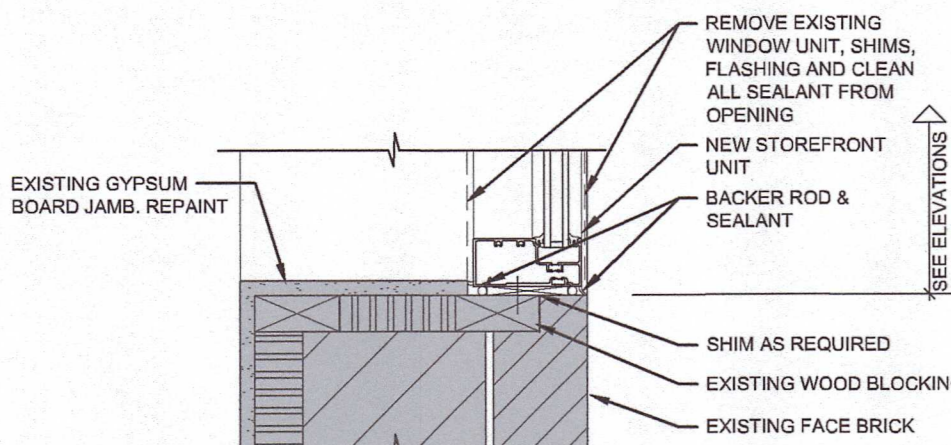


B1 JAMB DETAIL
A100 1 1/2" = 1'-0"

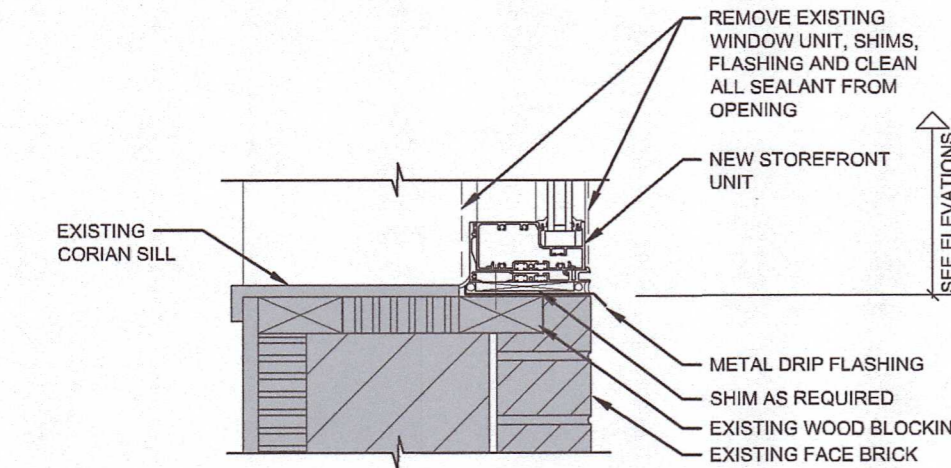


A1 SILL DETAIL
A100 1 1/2" = 1'-0"

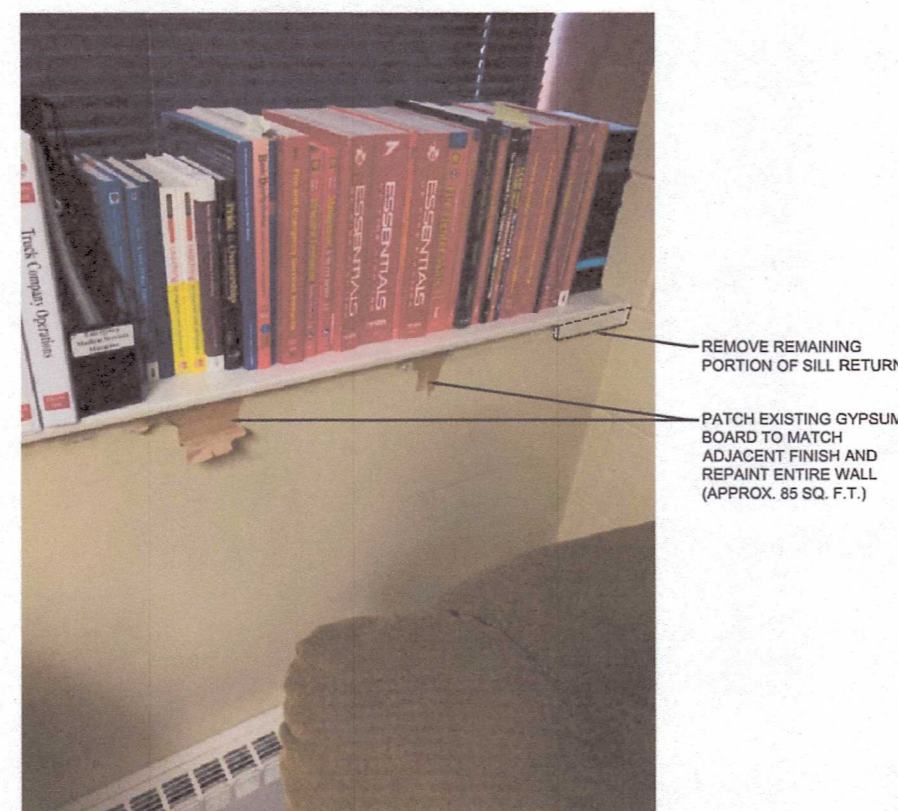


D4 WINDOW SILL AND GYPSUM BOARD REPAIR
A100 NO SCALE

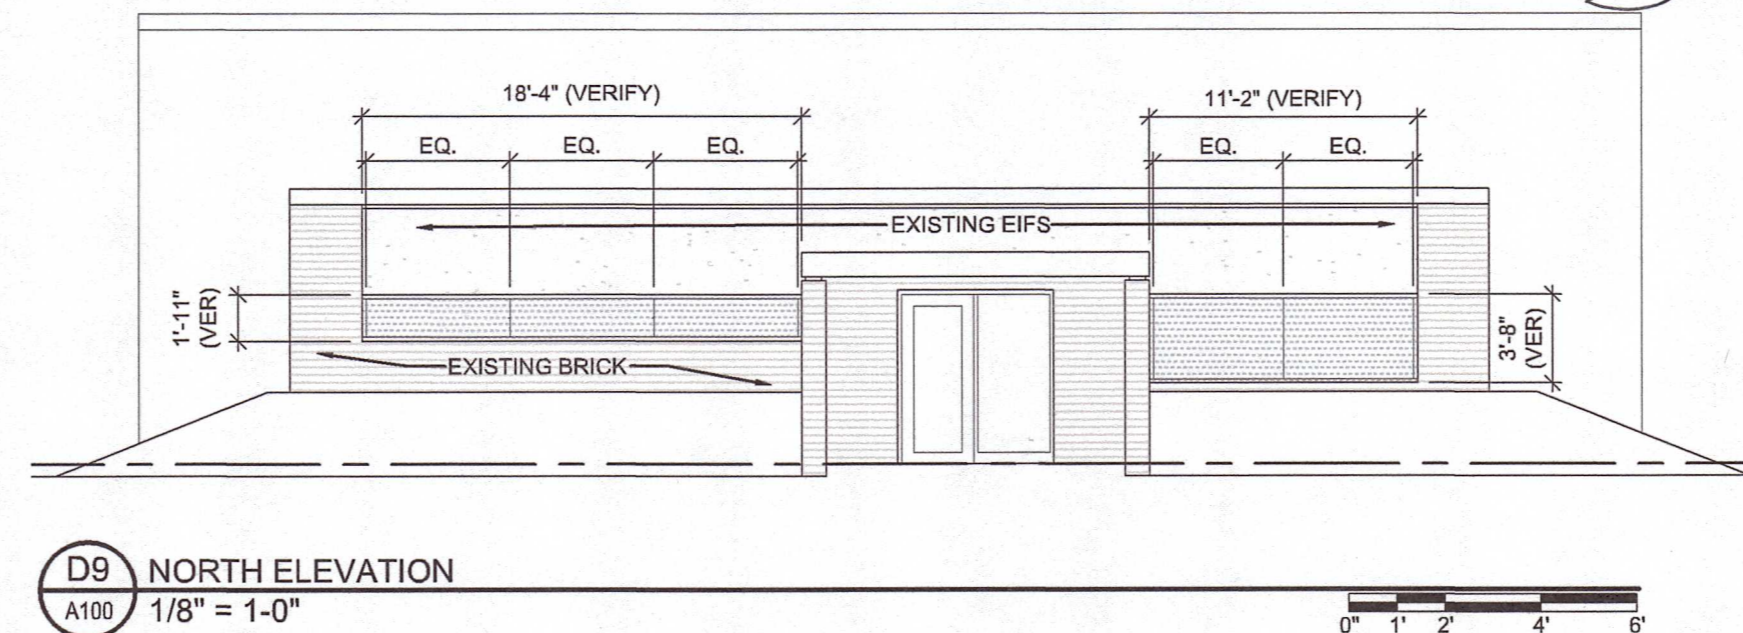

D9 NORTH ELEVATION
A100 1/8" = 1'-0"

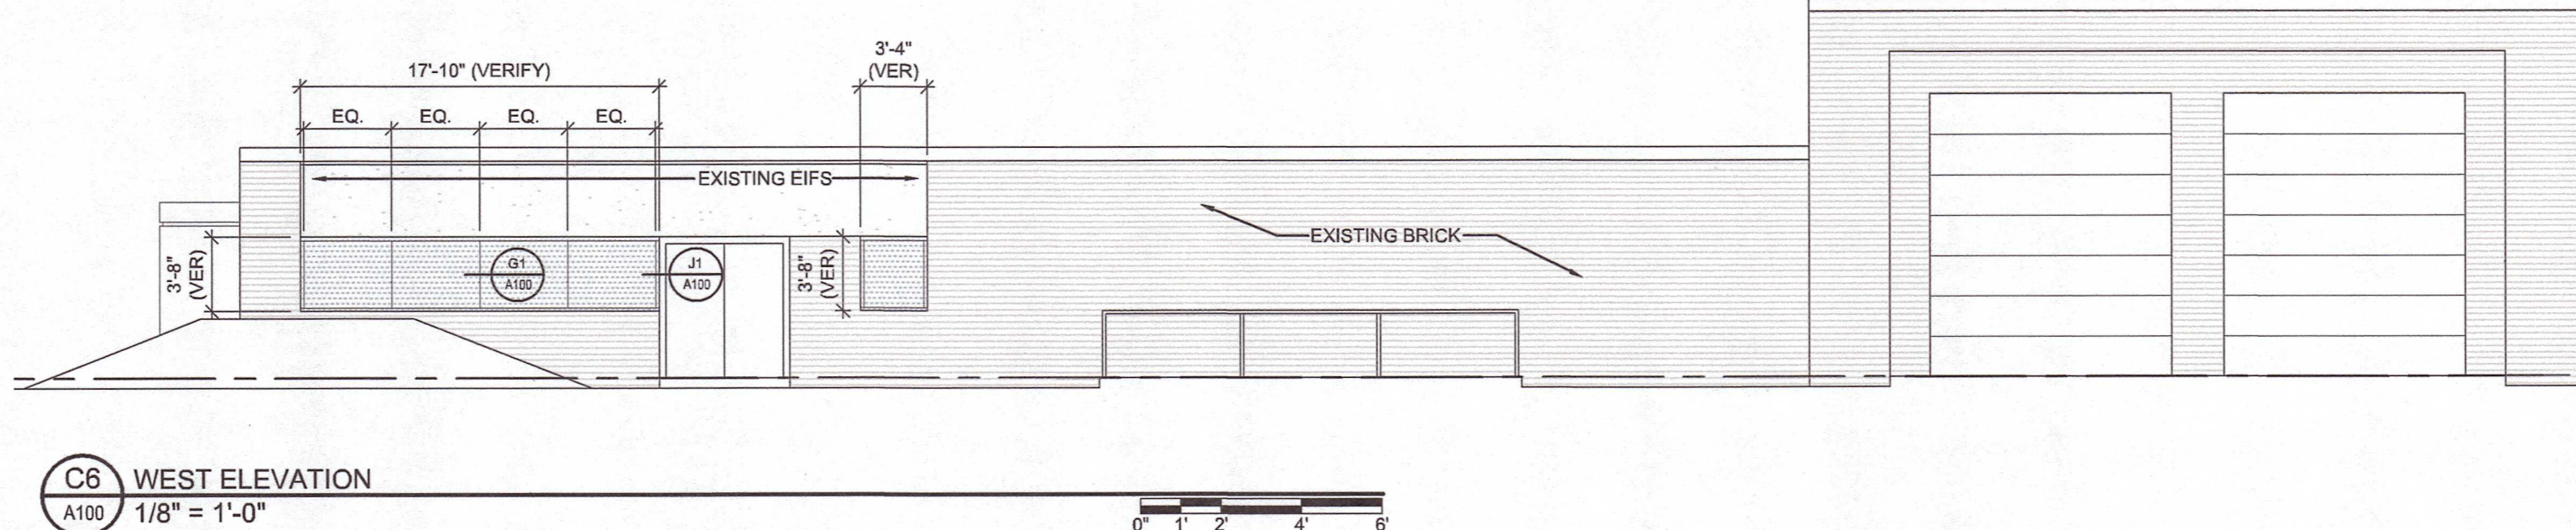

C6 WEST ELEVATION
A100 1/8" = 1'-0"

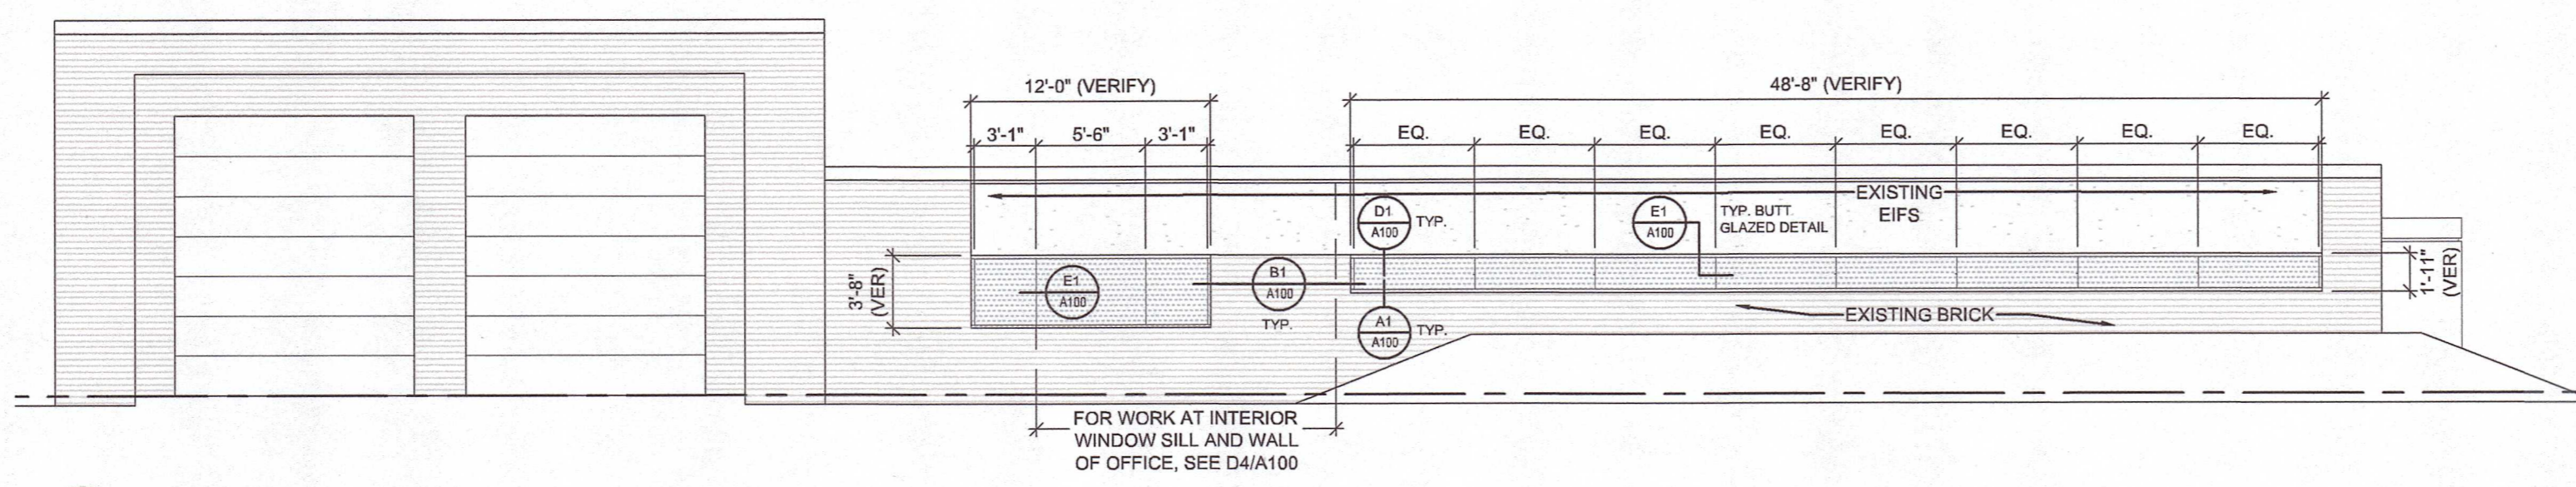

A6 EAST ELEVATION
A100 1/8" = 1'-0"

Revisions:

No.	Date:	Description:

BID DOCUMENT SET

PROJECT NUMBER	22CGB16.00
DATE ISSUED	MAY 9, 2023
SHEET NUMBER	A100