

beer garden




KENOSHA COUNTY  
INTERACTIVE MAPPING

DISCLAIMER: This map is neither a legally recorded map nor a survey and is not intended to be used as one. This drawing is a compilation of records, data and information located in various state, county and municipal offices and other sources affecting the area shown and is to be used for reference purposes only. Kenosha County is not responsible for any inaccuracies herein contained. If discrepancies are found, please contact Kenosha County.

1:1,036  
1" = 66'

Date Printed: 1/25/2024

# OPTION A

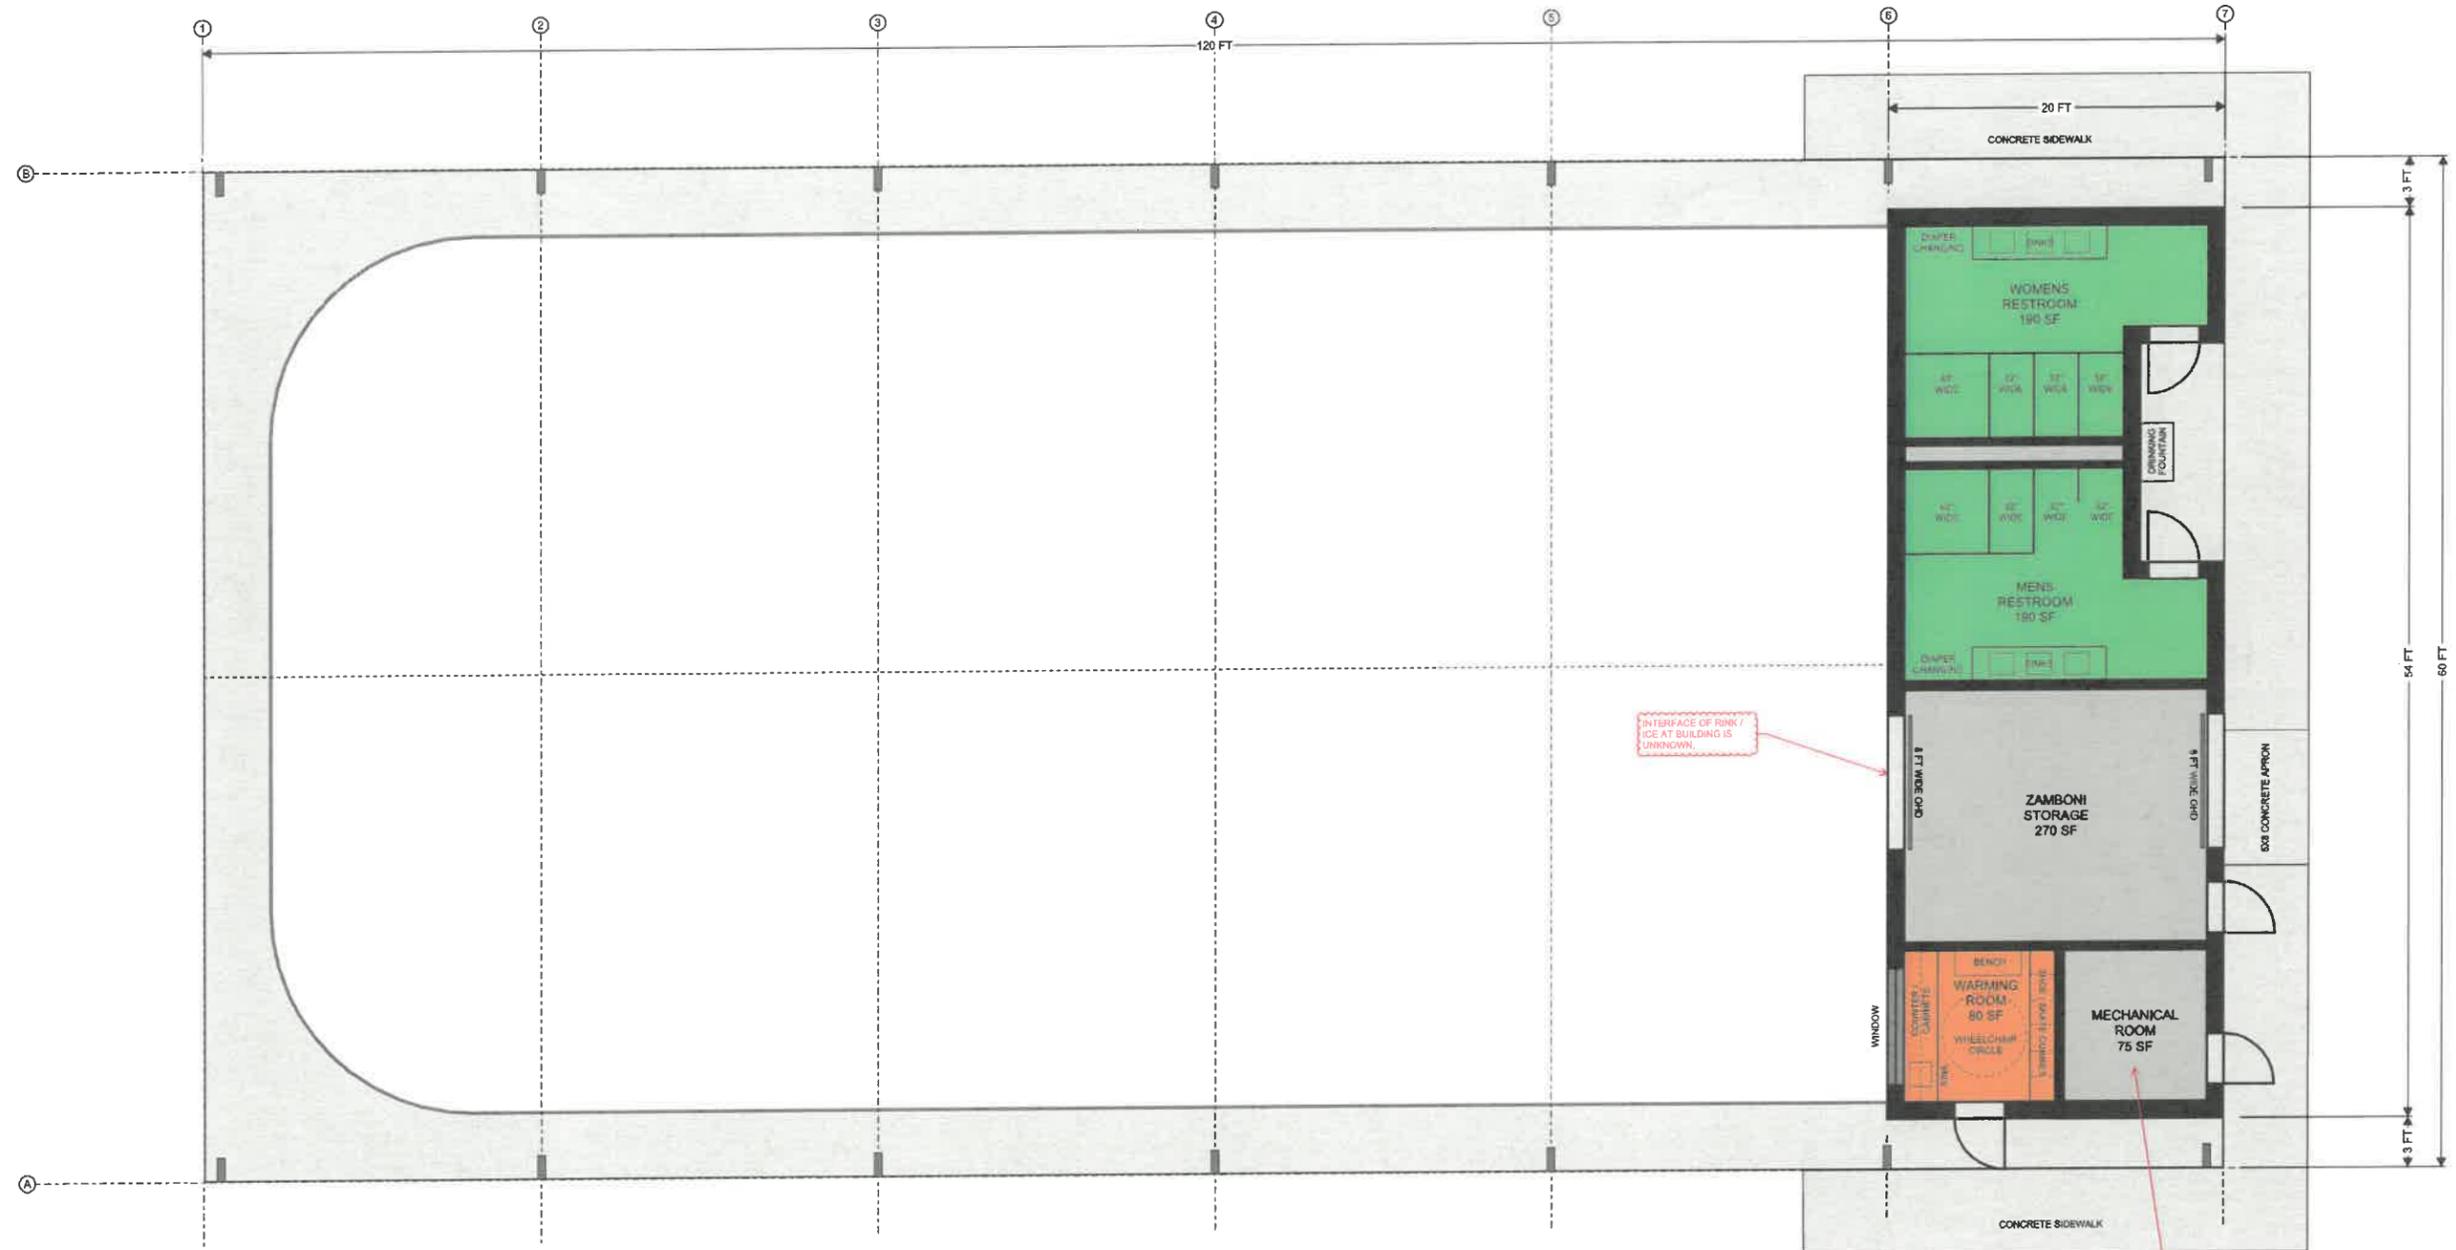

INTERFACE OF RINK / ICE AT BUILDING IS UNKNOWN.

MECHANICAL ROOM SIZE IS TRD. IF ADDITIONAL MECHANICAL SPACE NEEDED, WARMING ROOM MAY NEED TO BE REMOVED.

