


Scale: 1/16" = 1'-0"
 (When printed on 24x36)

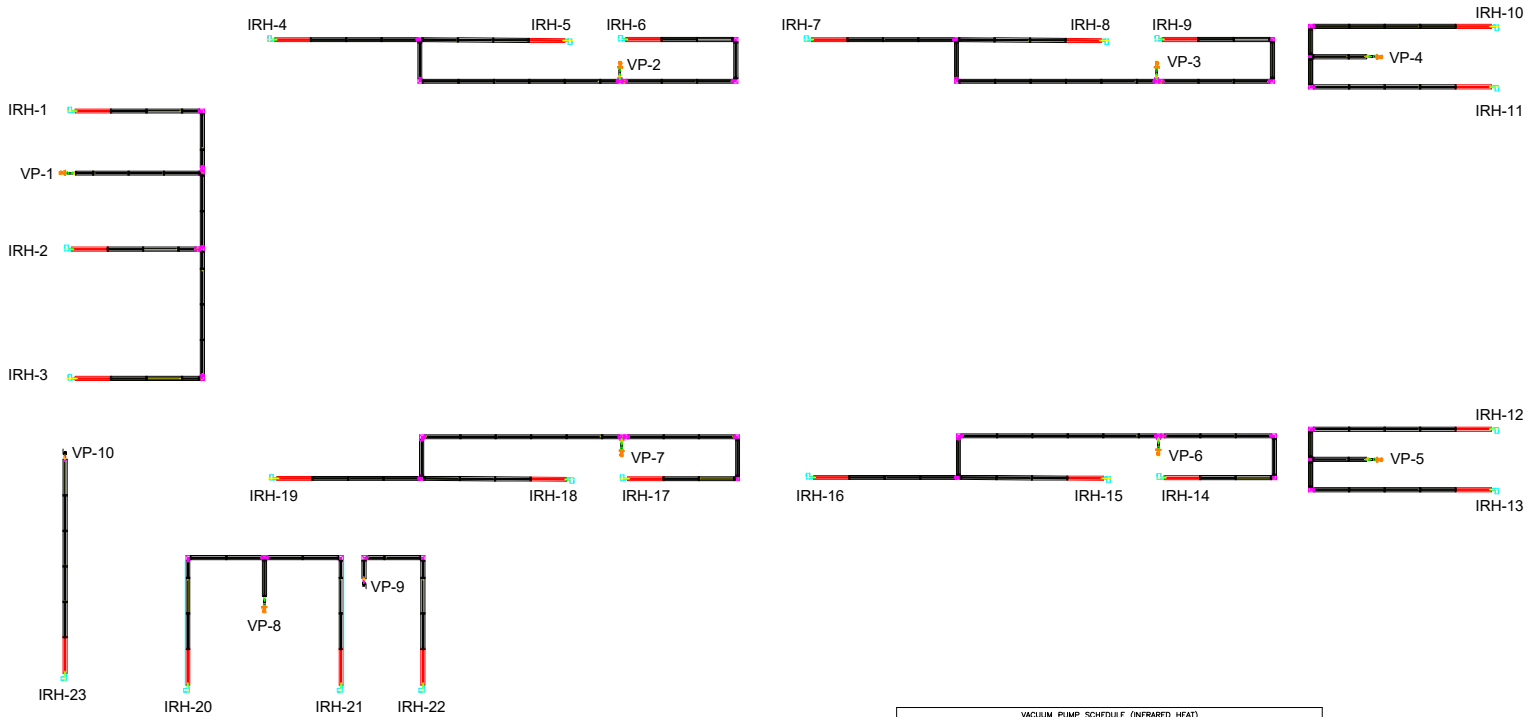

*NOTE: All pipe sections, when assembled, utilize a 4" overlap at their connection points. Pipe sections may require field cuts to match exact design. When field cuts are required, remove excess material from non-wedge end.

- REP = Radiant Tube Elbow + Reflector
- V-TTS = (1) V-TERI + (1) V-DIKT + (1) REP
- V-TERI = Vacuum In-Line Tee w/ Reflector
- V-DIKT = Vacuum Damper w/ Reflector

BURNER HEAD and 10' Titanium (COMBUSTION) Tube. Titanium Tube MUST be the first tube after the burner.

- BLACK = 10' Aluminized Steel
- BLACK+ TR60 (5' Aluminized Steel)
- GREEN = 10' Stainless Steel
- GREEN+ STP-60 (5' Stainless Steel)
- Vacuum Pump

TAG	LOCATION	OWNER ACCOUNT	VEHICLE MAKE	VEHICLE MODEL	TOTAL SYSTEM HP RANGE	VEHICLE PHASE	HP	AMPS	RPM	HZ	REMARKS
VP-1-7	VEHICLE STORAGE	PBBA-1PH	280-545	120	1	.75	9,600	3450	60		SEE NOTES
VP-8-10	VEHICLE STORAGE	NC-7A	40-150	120	1	.067	1,95	3000	60		Comes w/ BHP SV unit
VP-8	VEHICLE STORAGE	PBBA-1PH	50-275	120	1	.50	7,40	3450	60		SEE NOTES

NOTES:
 1. REFER TO SPECIFICATIONS, DETAILS AND CONTROL DRAWINGS FOR ADDITIONAL INFORMATION.
 2. PURCHASE COMPLETE WITH PRIMARY DAMPER, ISOLATOR BOOTS (N/A FOR NC-7), VIBRATION ISOLATORS (N/A FOR NC-7) AND PUMP PANEL.
 3. PROVIDE 4" NORTH-HEED INDICATOR.

TAG	LOCATION	OWNER ACCOUNT	VEHICLE MAKE	VEHICLE MODEL	SIZE LENGTH	BURNER TUBE MATERIAL	PIPE TYPE	V	PH	HZ	FLA	REMARKS
IRH-1-18	VEHICLE STORAGE	16V-150/150	125	VARIABLES	4" B. BLACK COATED ALUMINIZED STEEL	SA	150	1	60	0.7		SEE NOTES
IRH-20-21	VEHICLE STORAGE	SV-50-125/120	125	VARIABLES	4" B. BLACK COATED ALUMINIZED STEEL	SA	120	1	60	0.7		SEE NOTES
IRH-22	VEHICLE STORAGE	SV-60-150/120	150	VARIABLES	4" B. BLACK COATED ALUMINIZED STEEL	SA	120	1	60	0.7		SEE NOTES

NOTES:
 1. REFER TO SPECIFICATIONS, DETAILS AND CONTROL DRAWINGS FOR ADDITIONAL INFORMATION.
 2. VERIFY TUBE LENGTH IN FIELD PRIOR TO ORDERING.
 3. VERIFY COATING WITH PROVIDED ALUMINUM REFLECTORS, BRASS TUBES, STAINLESS STEEL BURNER, WOUNDING CABLES AND FLEXIBLE DISCONNECTOR.
 4. NOTIFY AS SOON AS POSSIBLE PER MANUFACTURER'S RECOMMENDATION.
 5. CONTACT MARK NICHOLS - 486.766.0950 FOR PRICING: 411.251.7728

Detroit Radiant Products Co.
 21400 Hoover Rd. Warren, MI 48089
 586.756.0950 Fax: 586.756.2626

KCC IR REPLACEMENT VEHICLE STORAGE PROJECT LOCATION:

Please review this drawing carefully and contact your representative with questions. Detroit Radiant will not be held liable for misinterpretations.

REVISED BY:	DATE
XXX	XXX
XXX	XXX
REP FIRM: XXX
 DRAWN BY: XXX
 DATE: XXX