





GREEN BAY PARKS, RECREATION,
AND FORESTRY DEPARTMENT

(ANNE) SULLIVAN PARK/SCHOOL
EXISTING PLAYGROUND

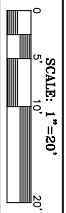

DATE DRAWN: JANUARY 1992
LAST REVISION: MARCH 2023

PAGE 1 OF 1
SUL

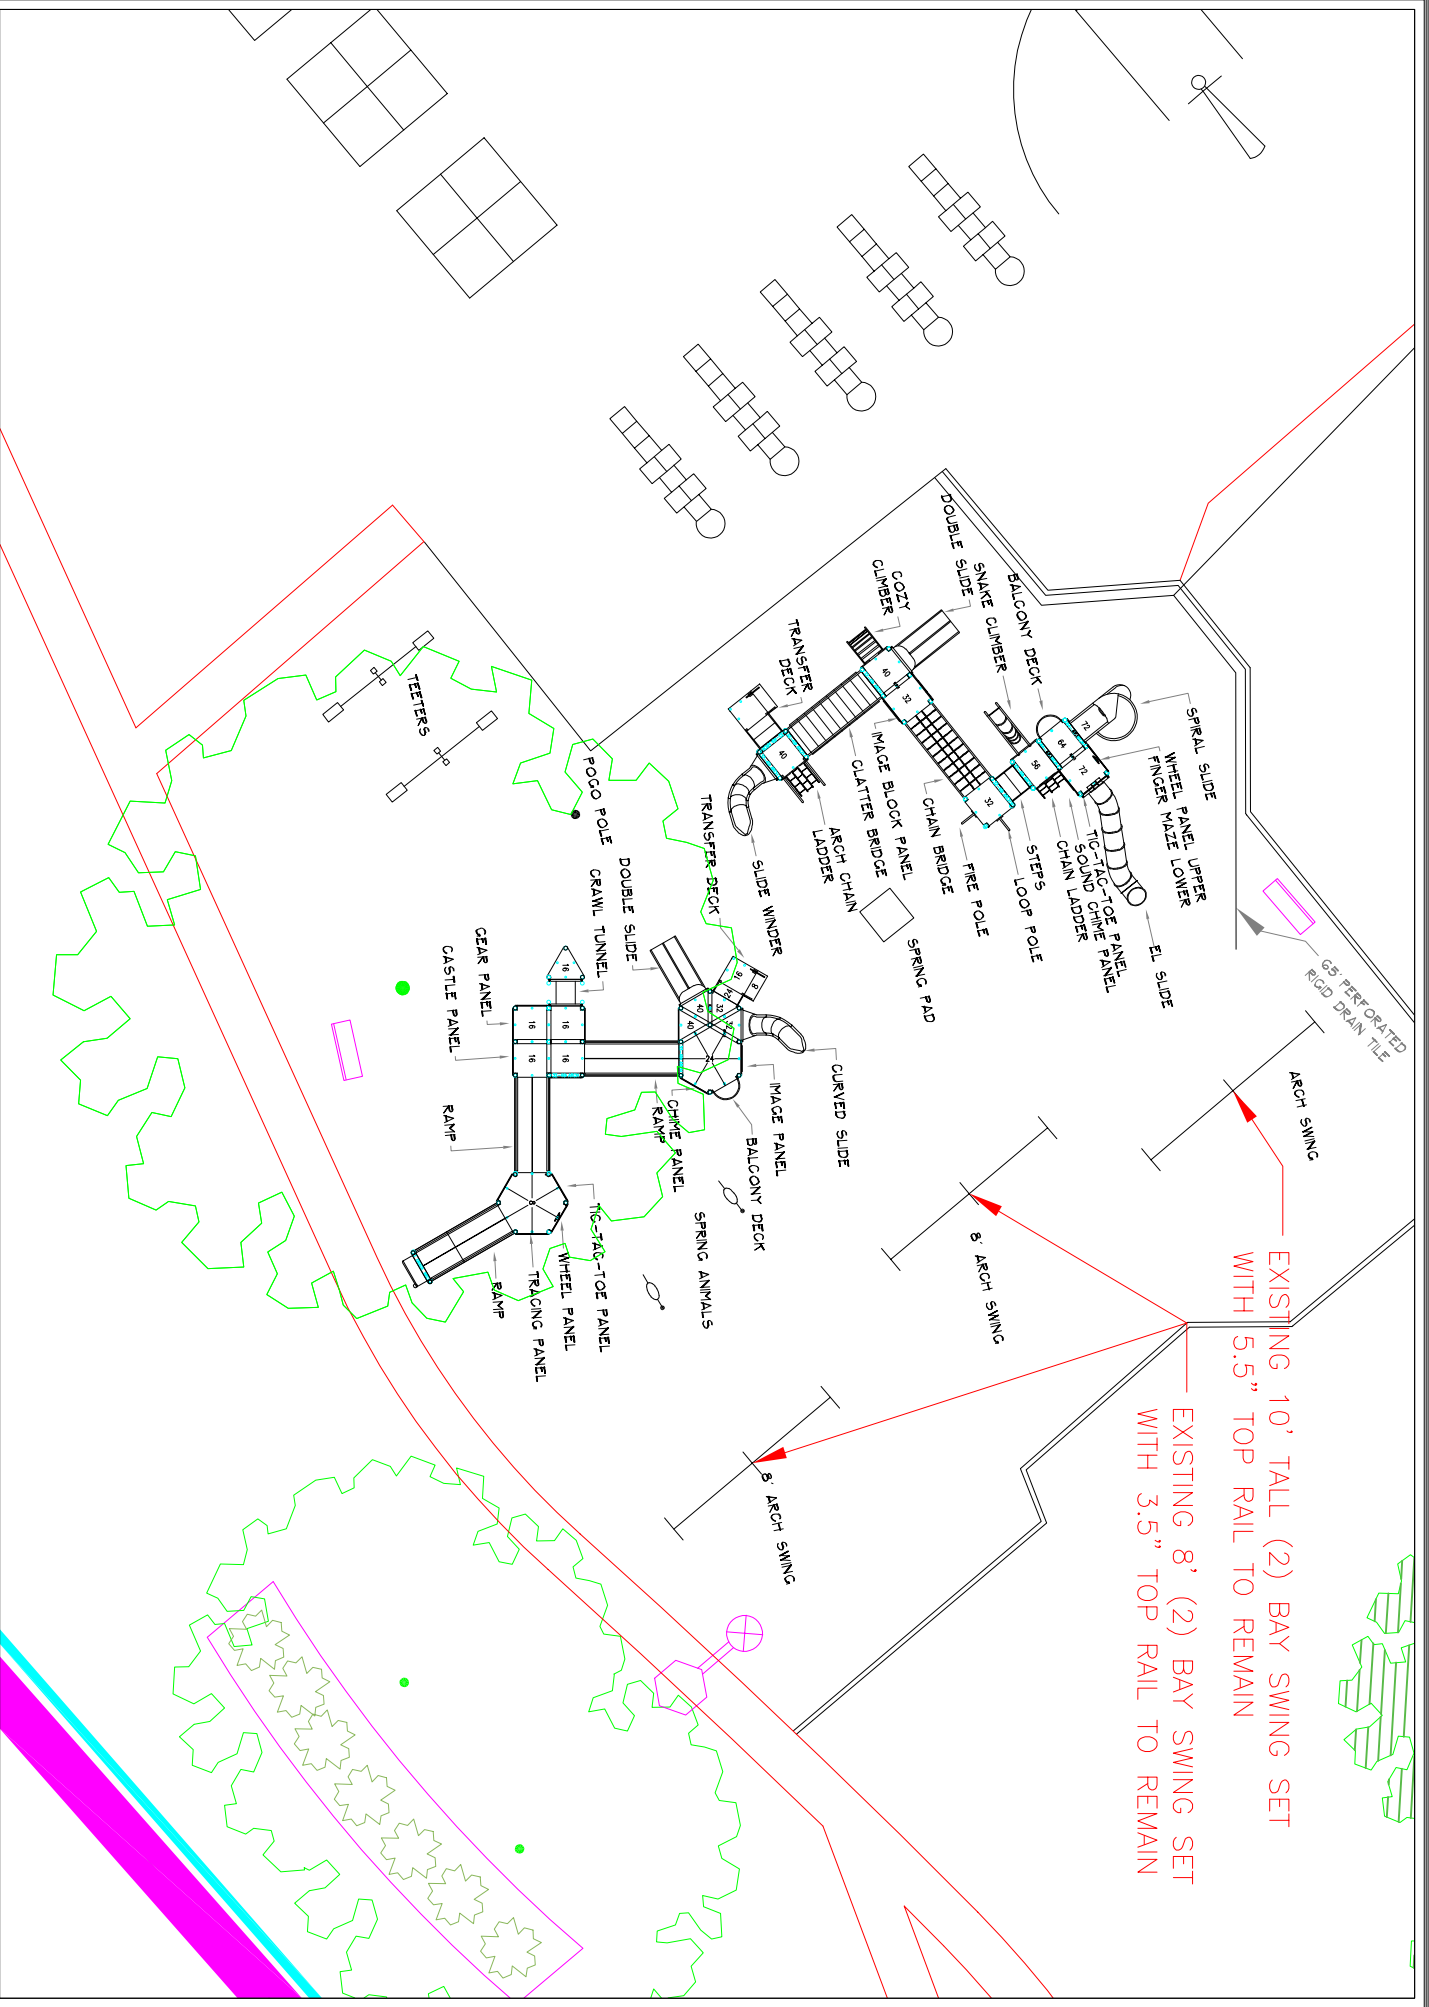

EXISTING 10' TALL (2) BAY SWING SET WITH 5.5" TOP RAIL TO REMAIN

EXISTING 8' (2) BAY SWING SET WITH 3.5" TOP RAIL TO REMAIN